


HENVISNINGER:

Terrasse

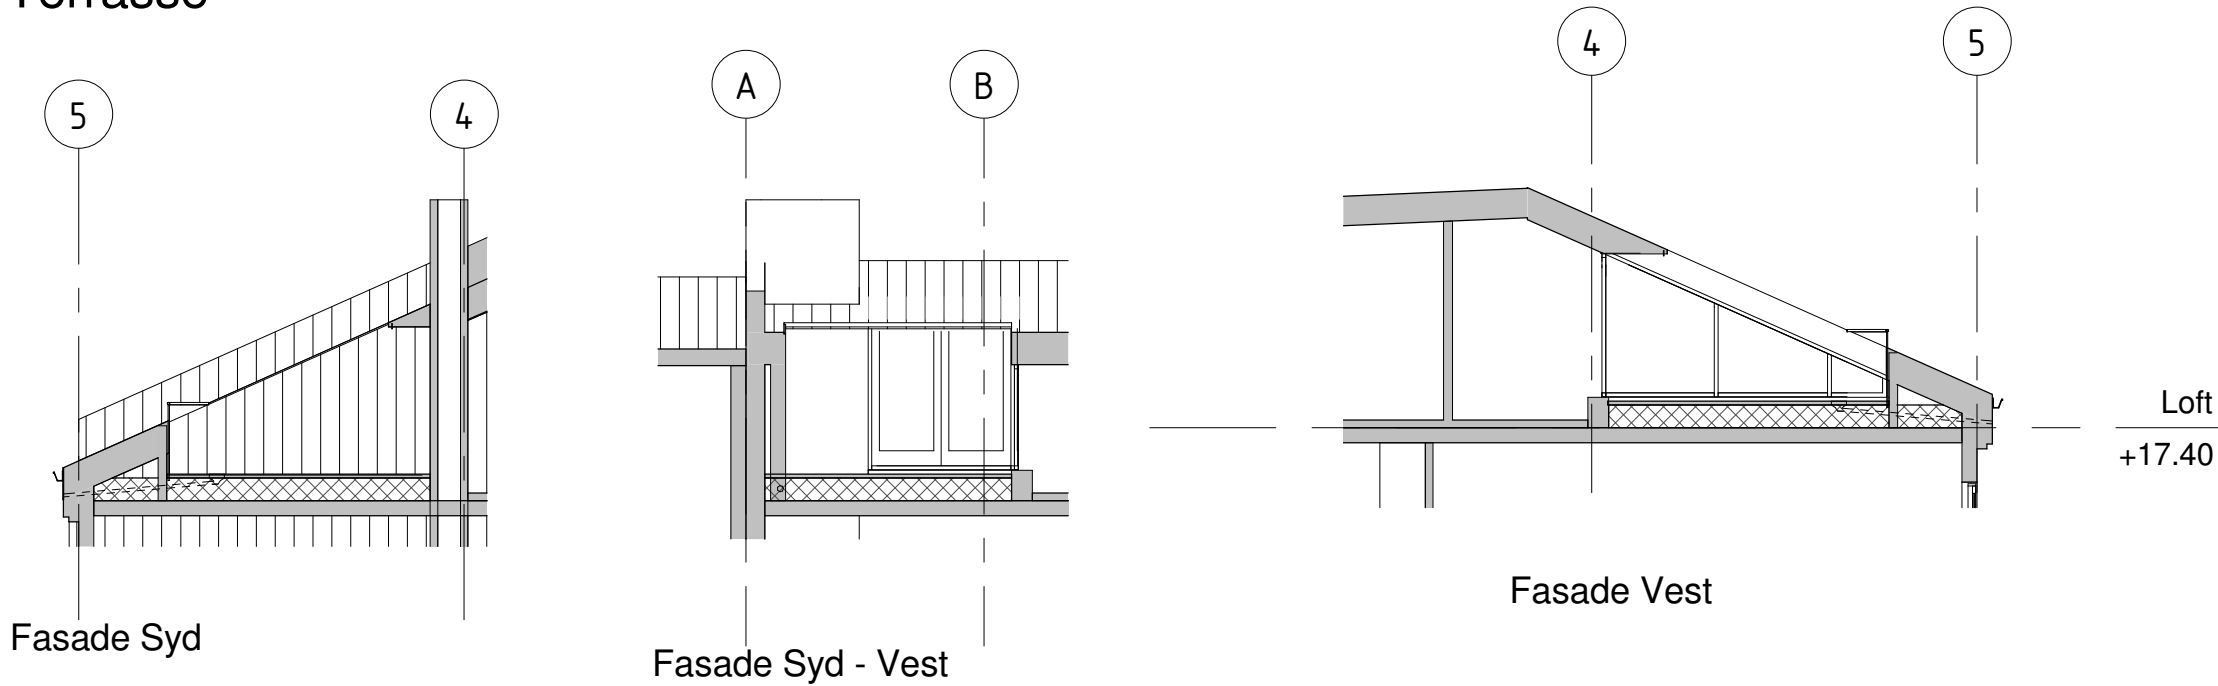

Tegn.nr.	A3.60.00.01	Rev.	B
Tittel			
Oppriss Terrasse			

B	Div. endringer	JPT	MB	20.09.16
A	Div. endringer	JPT	MB	18.08.16
Rev.	Beskrivelse	Tegn	KPR	Dato
Byggesøknad				
-				
-				

Oscars gt. 8C
GNR / BNR: 214 / 216



HAUSMANN'S GATE 16, 0182 OSLO, +47 23 32 72 00
WWW.HMARK.NO FIRMAPOST@HMARK.NO

Oppriss Terrasse

PRO	Tegn.	KPR
MB	JPT	MB
Dato:		
02.06.16		
Mål:		
1 : 100		
Vedlegg nr.		
Saksnr.		
6086		
Tegn.nr.	A3.60.00.01	Rev.
		B