


Kjellerplan M 1:100




REV:		DATO:	
TILTAK: Bruksendring av rom			
GJELDER: Kjellerplan		KOMMUNENR:	3207
ADRESSE: Sloragrenda 20, 1405 Langhus		G/BRN:	107/797
MALESTOKK: 1:100 (A3)	TEGN: IL	DATO:	03.09.2025

Plan 1 etg. M 1:100

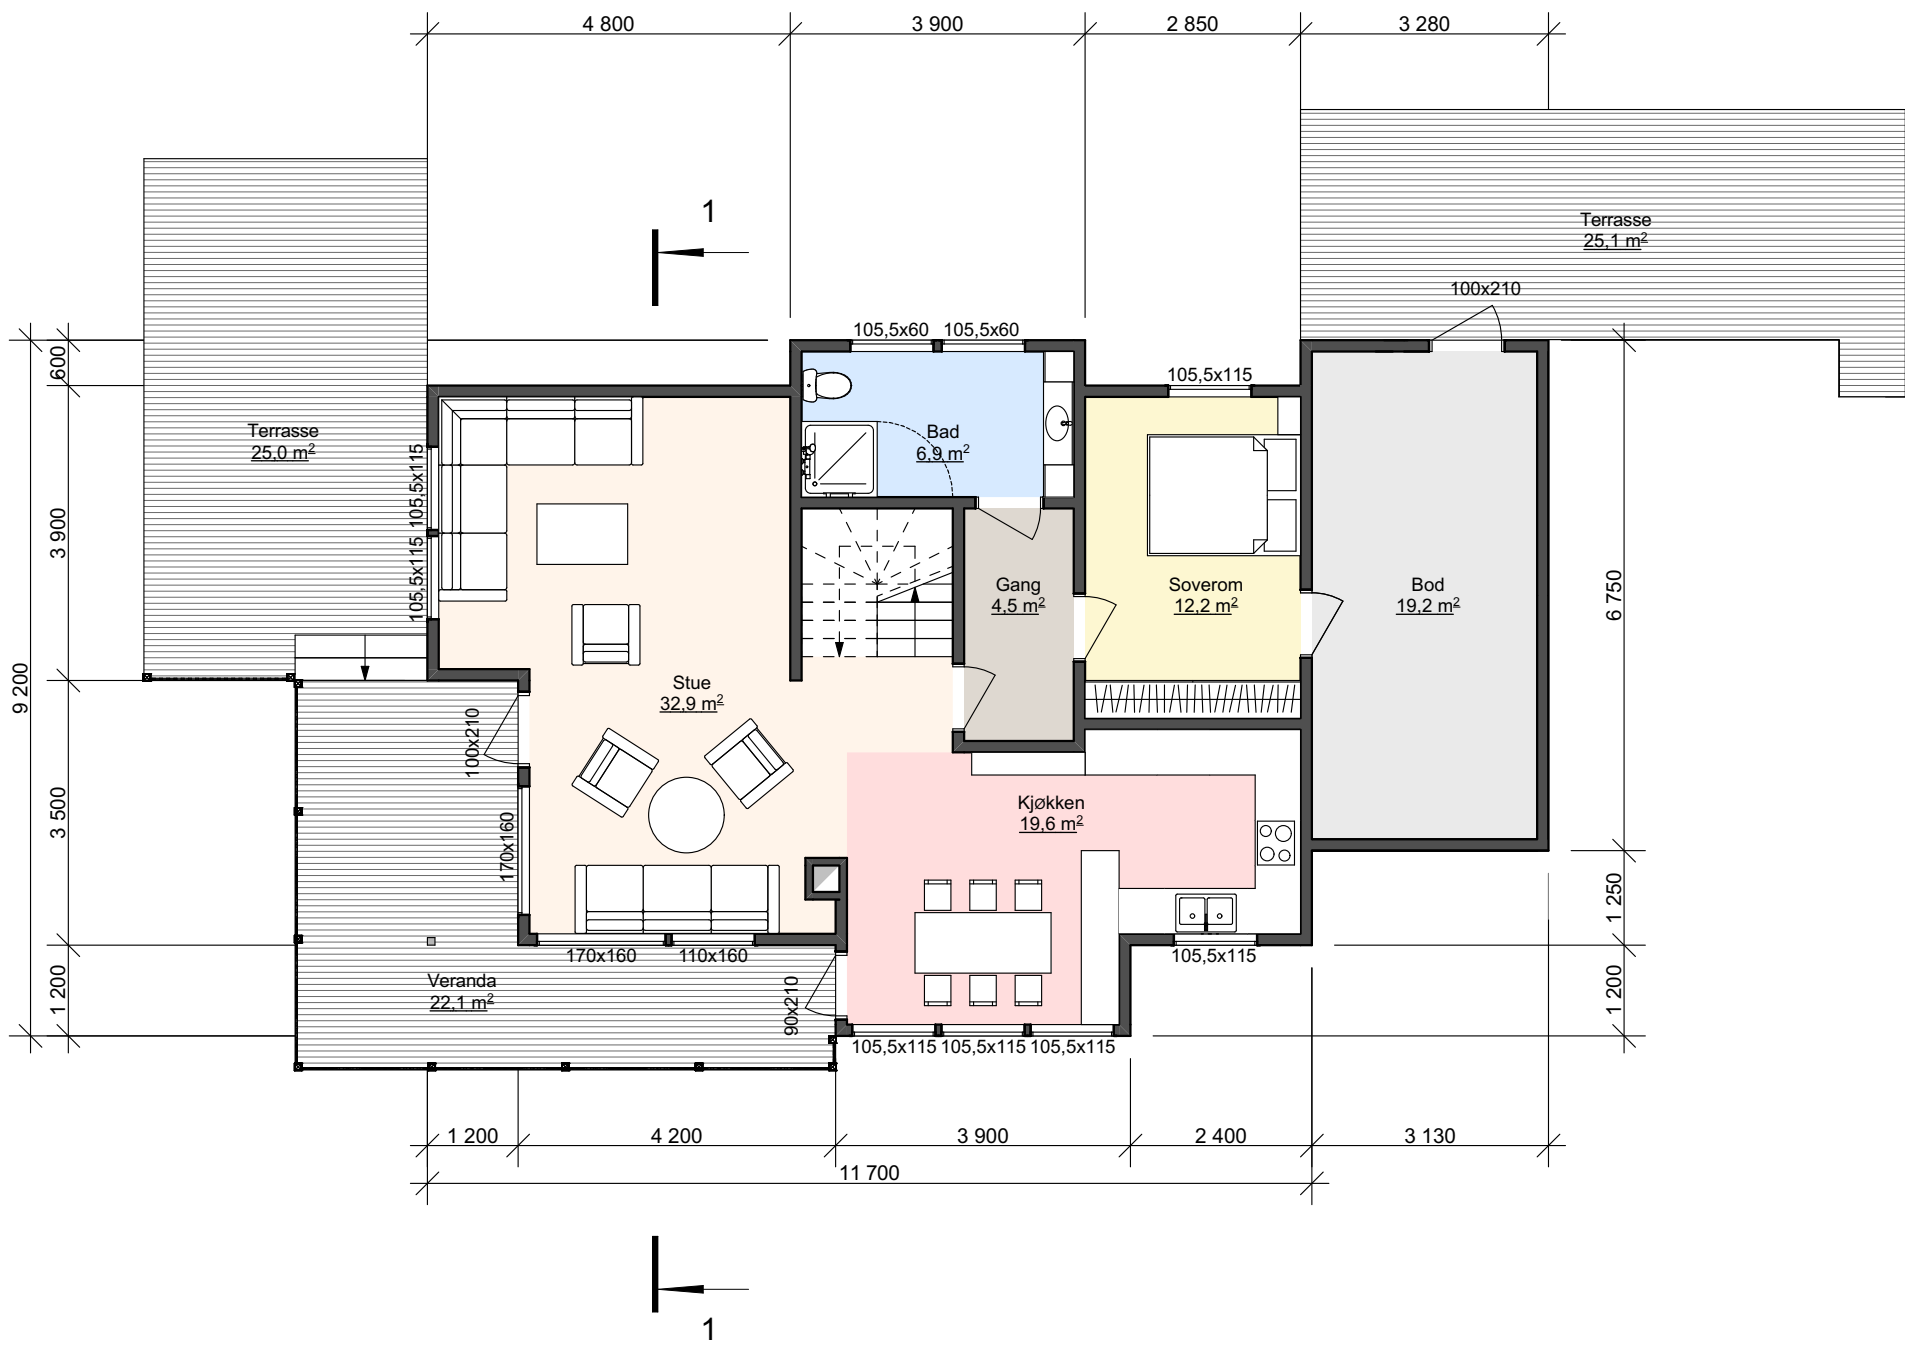


REV:		DATO:	
TILTAK: Bruksendring av rom			
GJELDER: Plan 1 etg.		KOMMUNENR:	3207
ADRESSE: Sloragrenda 20, 1405 Langhus		G/BRN:	107/797
MALESTOKK: 1:100 (A3)	TEGN: IL	DATO:	03.09.2025

Plan loft M 1:100

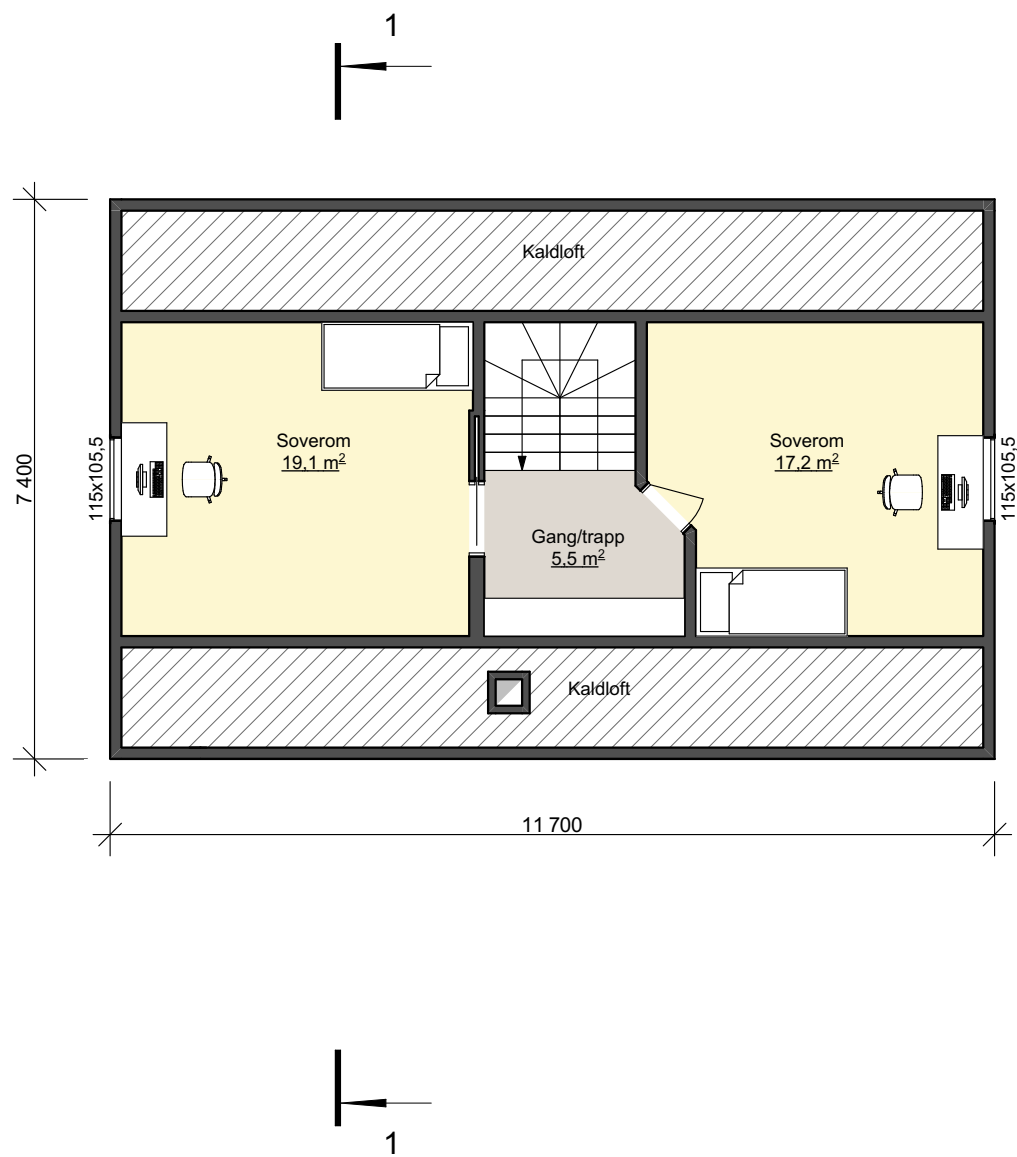


REV:		DATO:	
TILTAK: Bruksendring av rom			
GJELDER: Plan loft		KOMMUNENR:	3207
ADRESSE: Sloragrenda 20, 1405 Langhus		G/BRN:	107/797
MALESTOKK: 1:100 (A3)	TEGN: IL	DATO:	03.09.2025

Snitt 1-1 M 1:100

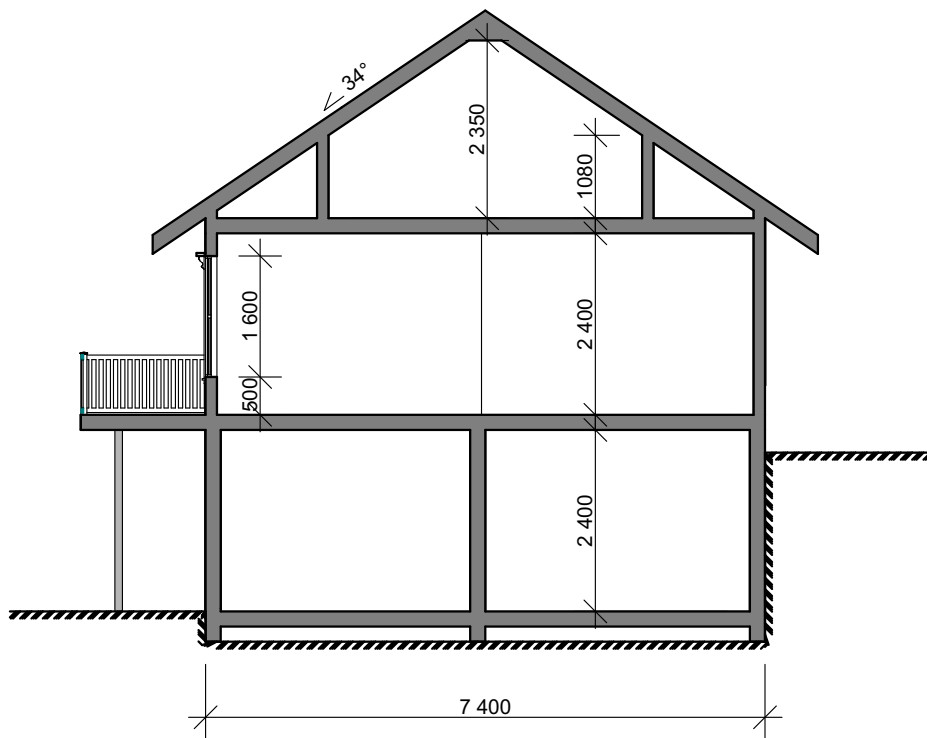


REV:		DATO:	
TILTAK: Bruksendring av rom			
GJELDER: Snitt 1-1		KOMMUNENR:	3207
ADRESSE: Sloragrenda 20, 1405 Langhus		G/BRN:	107/797
MALESTOKK: 1:100 (A3)	TEGN: IL	DATO:	03.09.2025

Fasade sør M 1:100

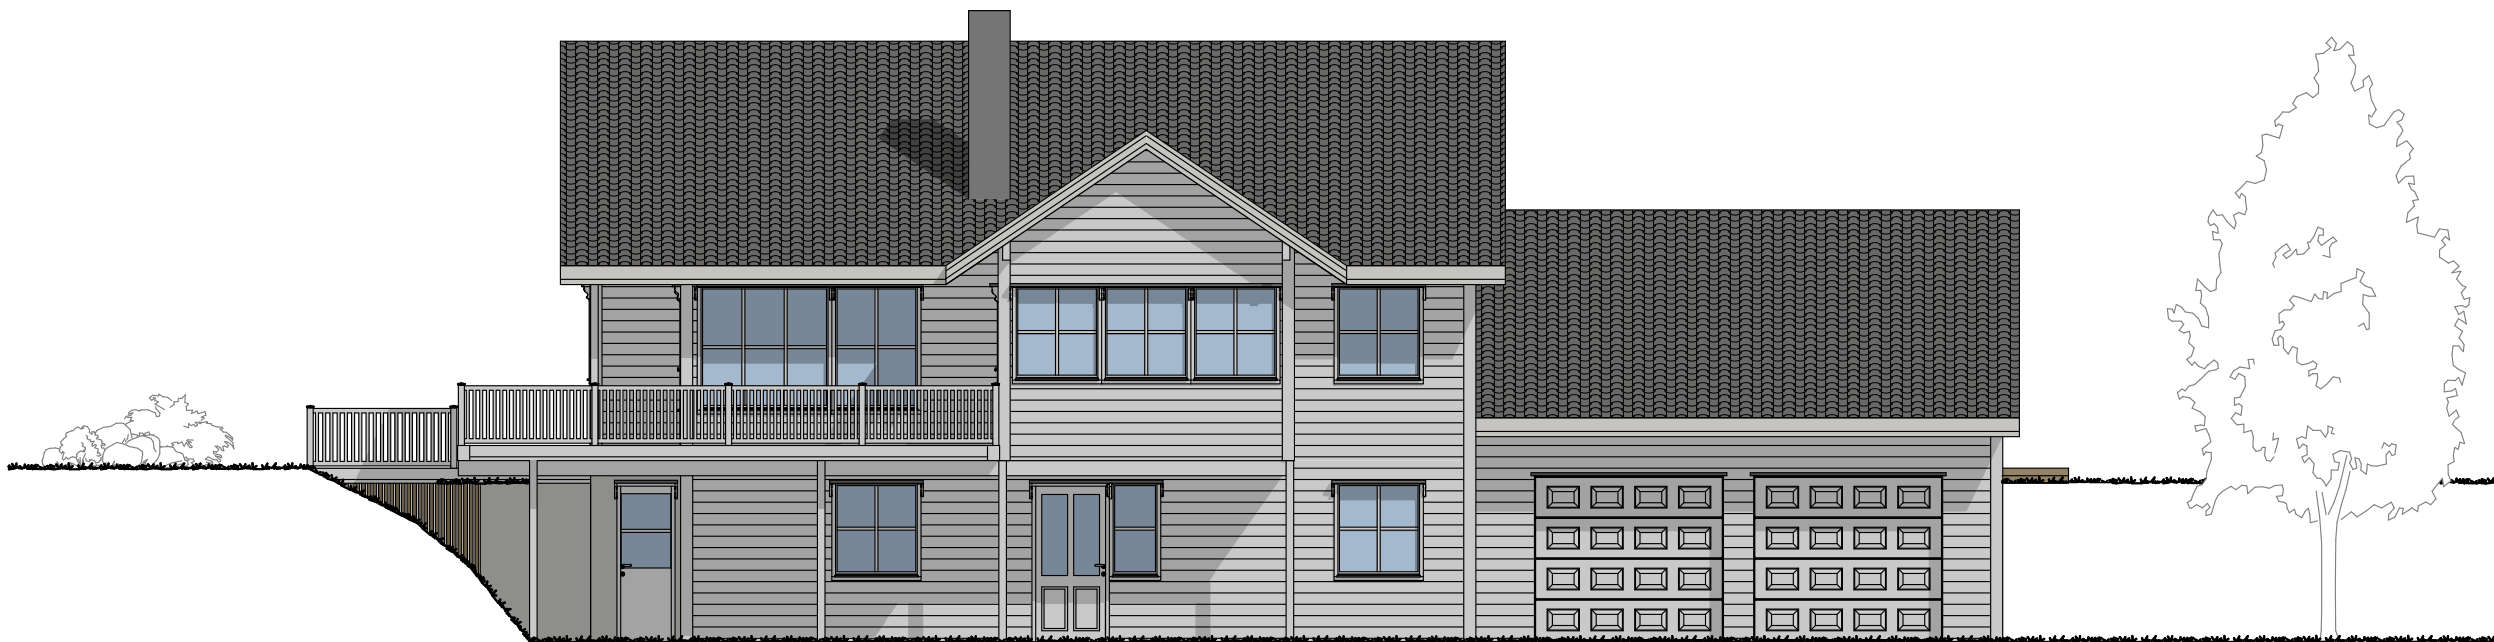

Fasade vest M 1:100

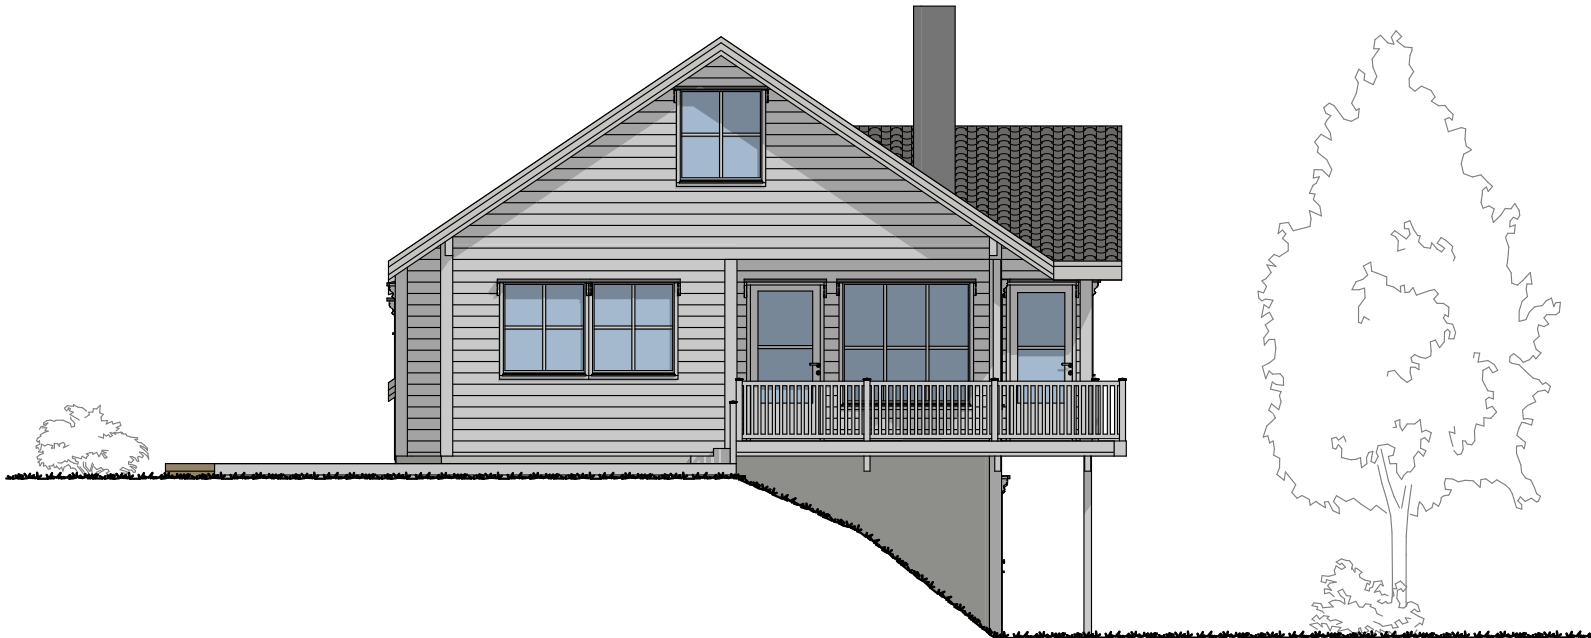

REV:		DATO:	
TILTAK: Bruksendring av rom			
GJELDER: Fasade sør, fasade vest		KOMMUNENR:	3207
ADRESSE: Sloragrenda 20, 1405 Langhus		G/BRN:	107/797
MALESTOKK: 1:100 (A3)	TEGN: IL	DATO:	03.09.2025

Fasade nord M 1:100



Fasade øst M 1:100



REV:		DATO:	
TILTAK: Bruksendring av rom			
GJELDER: Fasade nord, fasade øst		KOMMUNENR:	3207
ADRESSE: Sloragrenda 20, 1405 Langhus		G/BRN:	107/797
MALESTOKK: 1:100 (A3)	TEGN: IL	DATO:	03.09.2025