




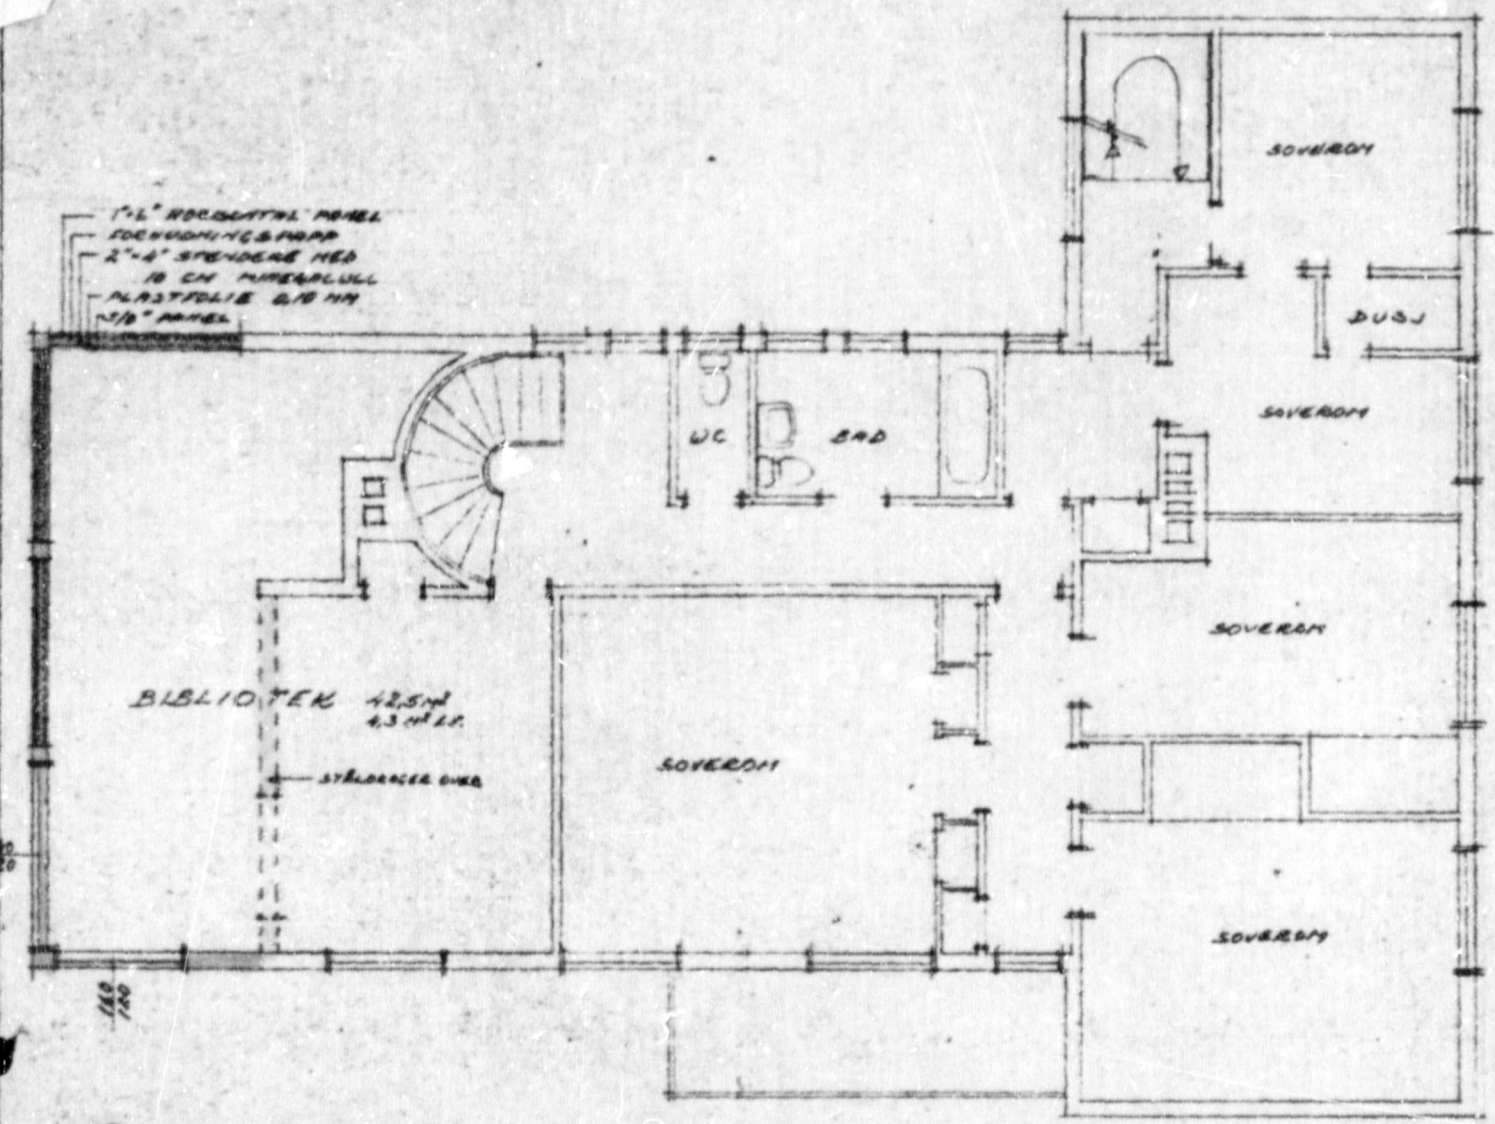


PLAN 2. ET.

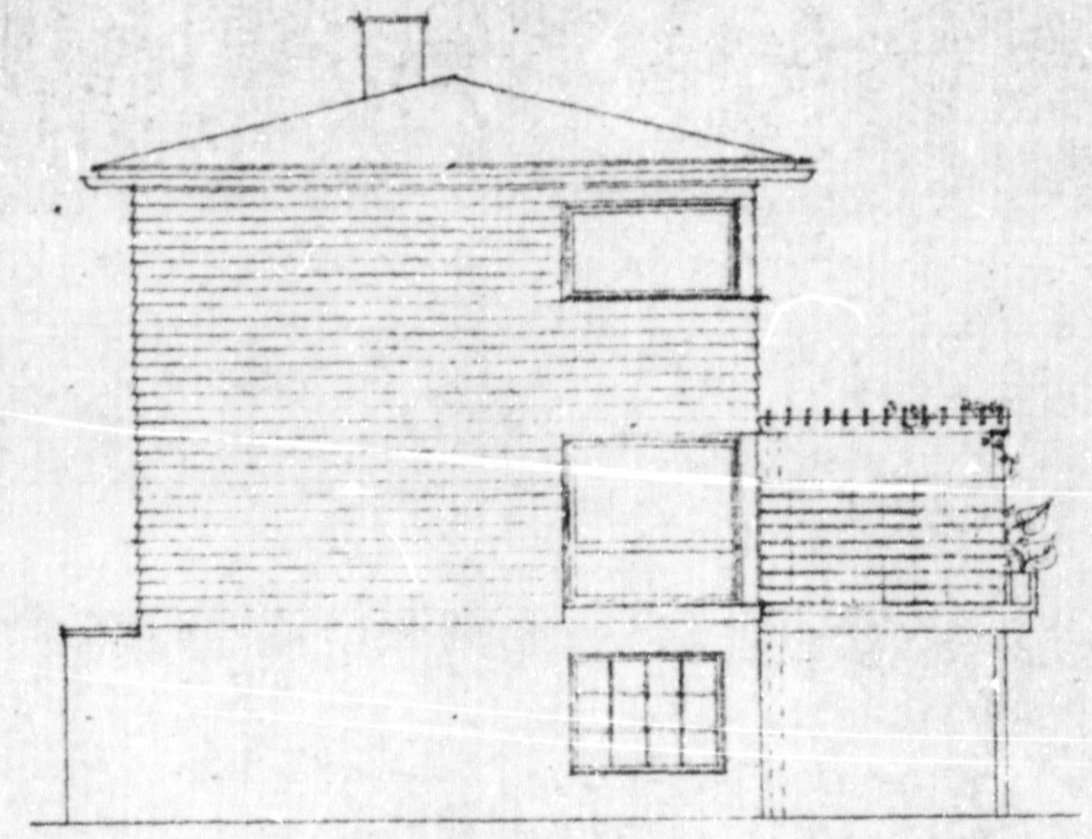


FASADE VEST

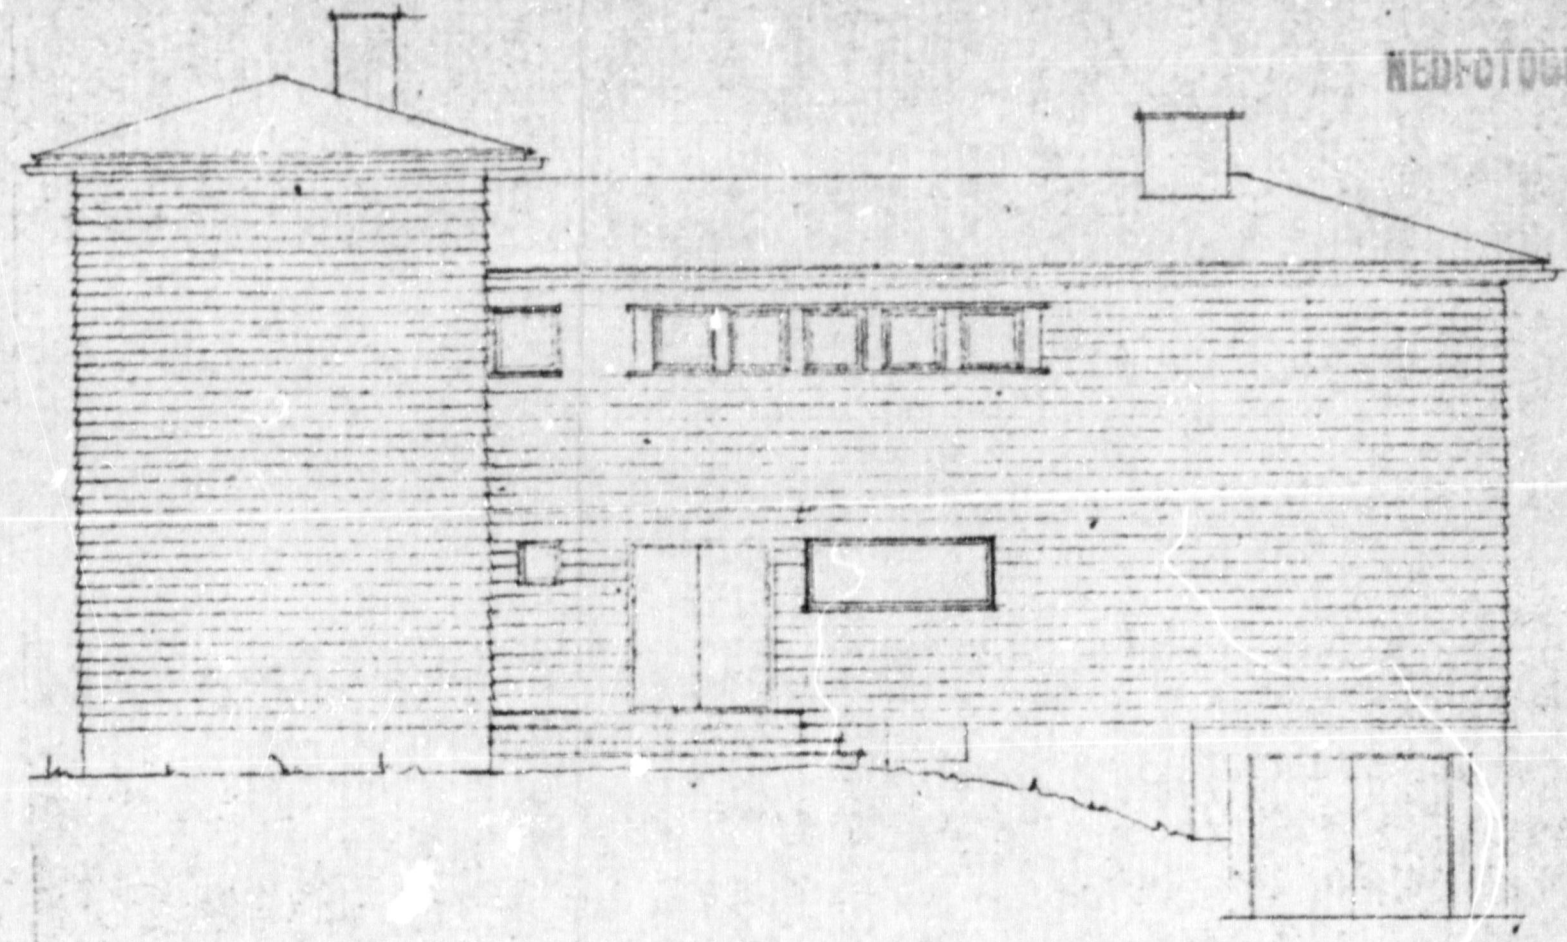

FASADE NORD

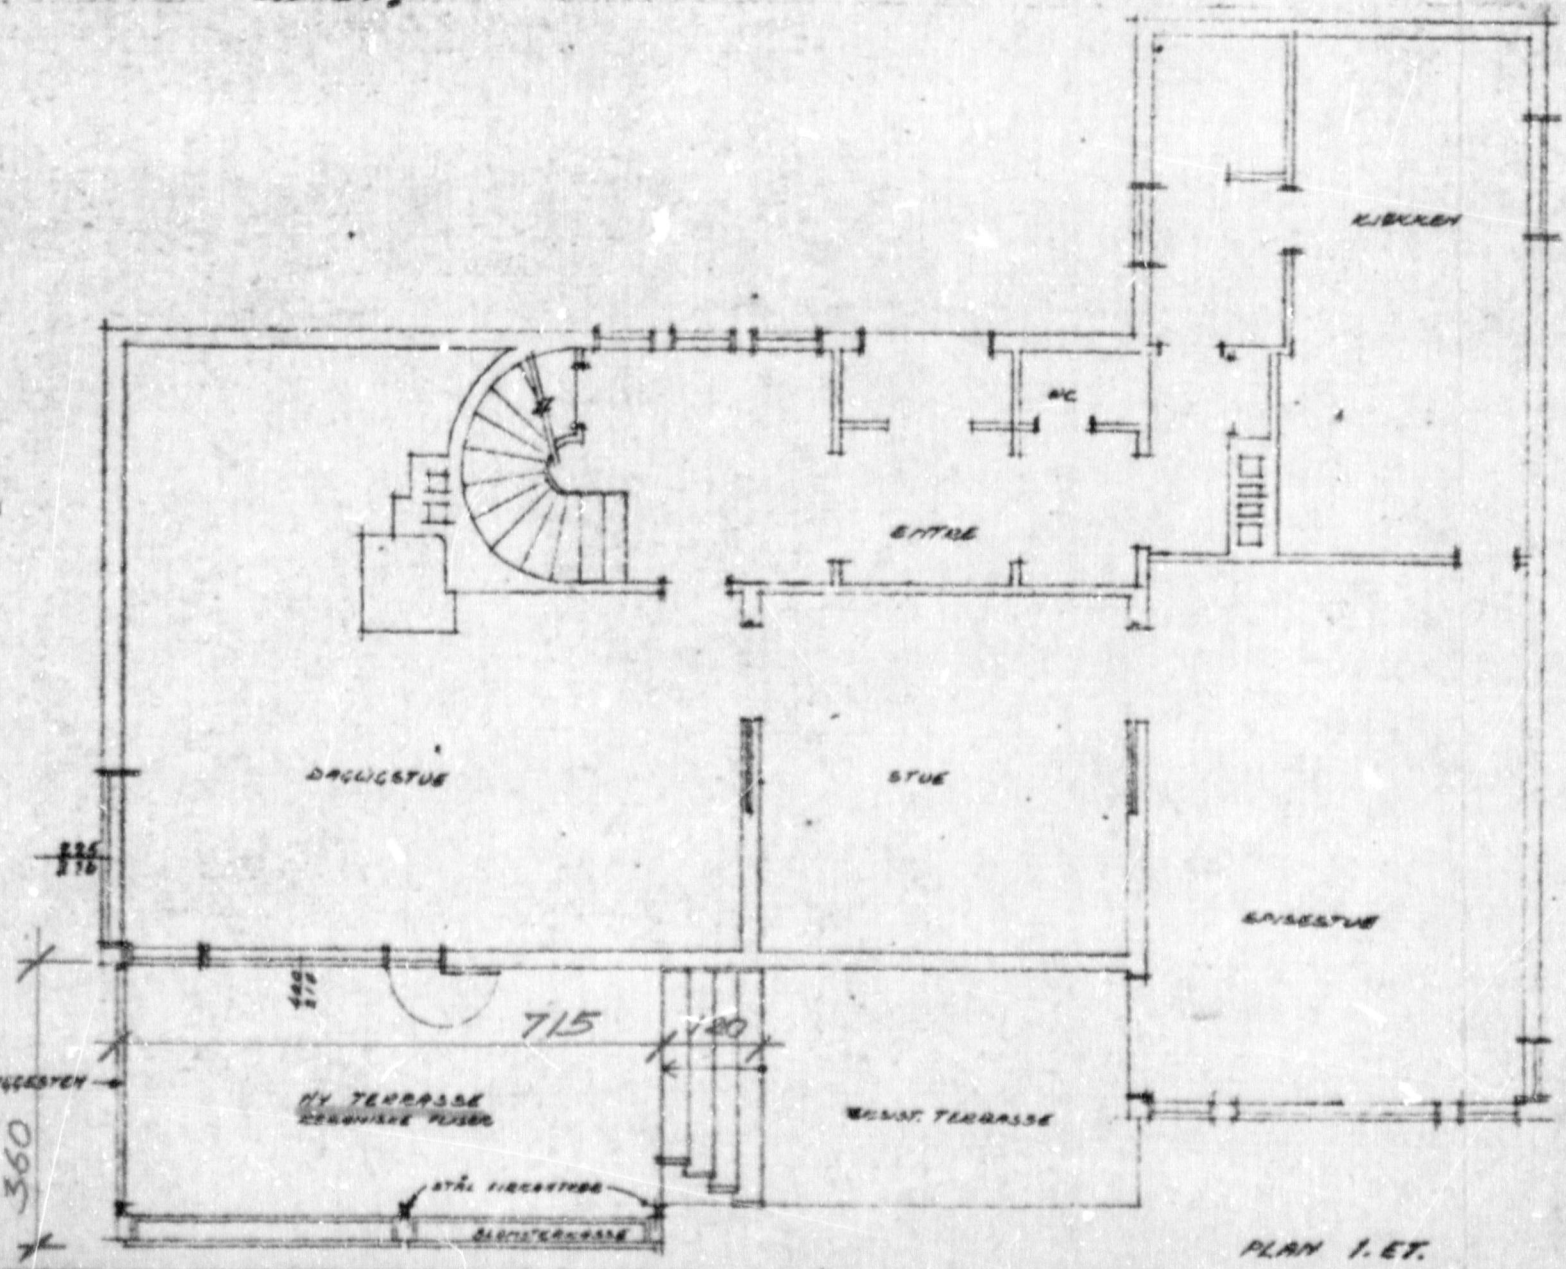

PLAN 1. ET.

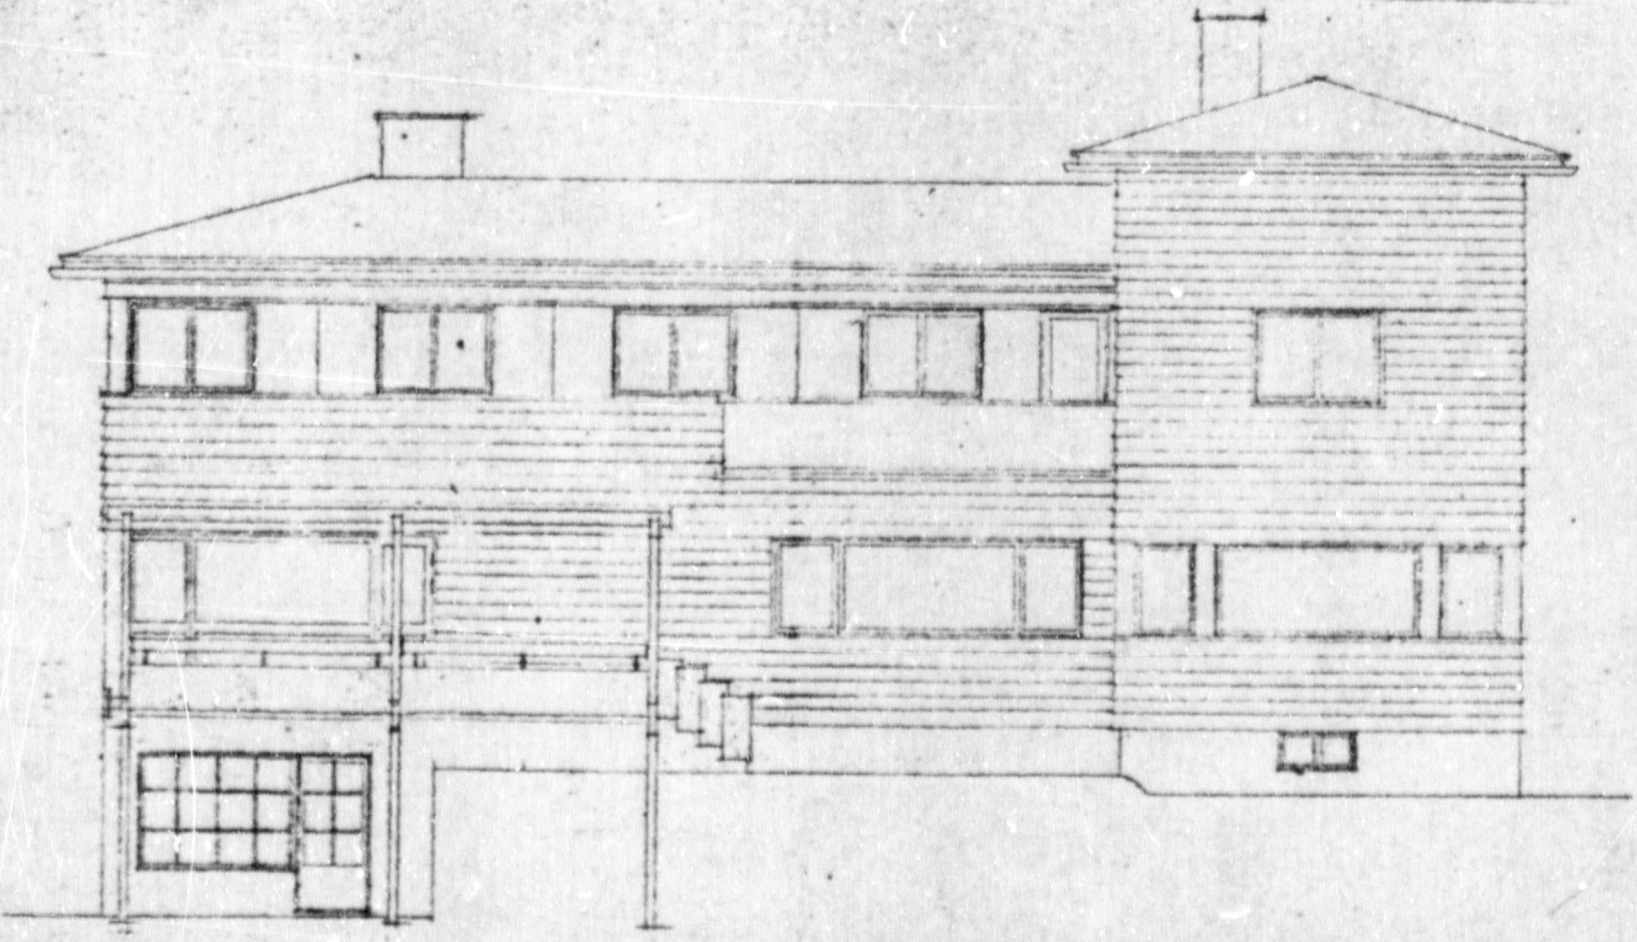

FASADE SYD

----- RIVES
===== NY VEGG

1

G.NR. 29. B.NR. 31
MONTEBELLOVH. 14, OSLO
ENDRING PÅ ENEBOLIG
FOR KJELL ULFSTAD
1:100 JAN HALVORSEN ARKITEKT MHAL
13-8-71 MARTIN LINGES VET 3 OSLO 6 T. 29 44 21