
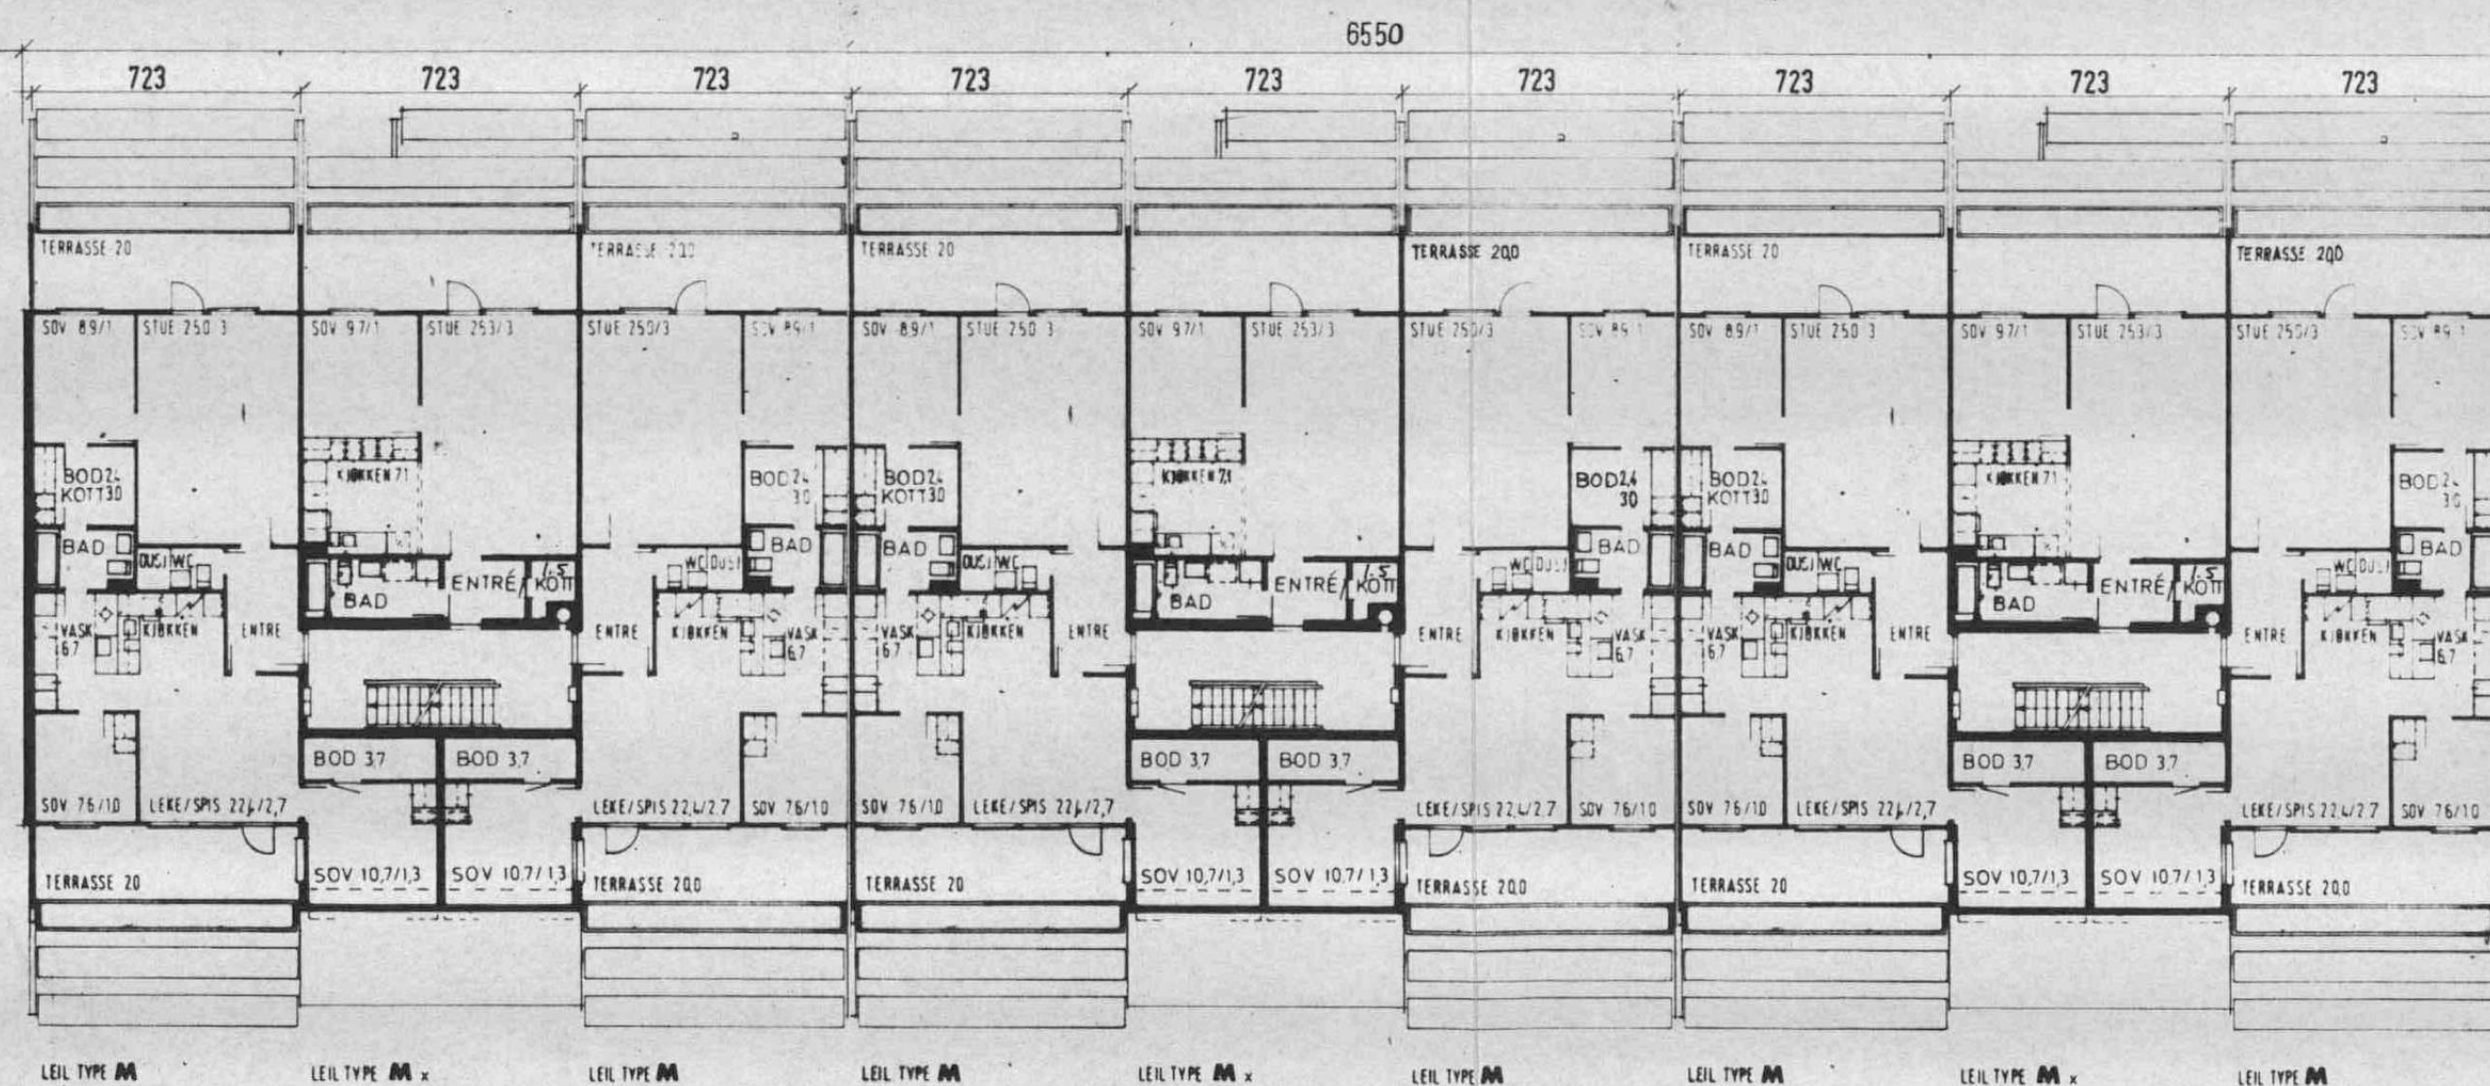


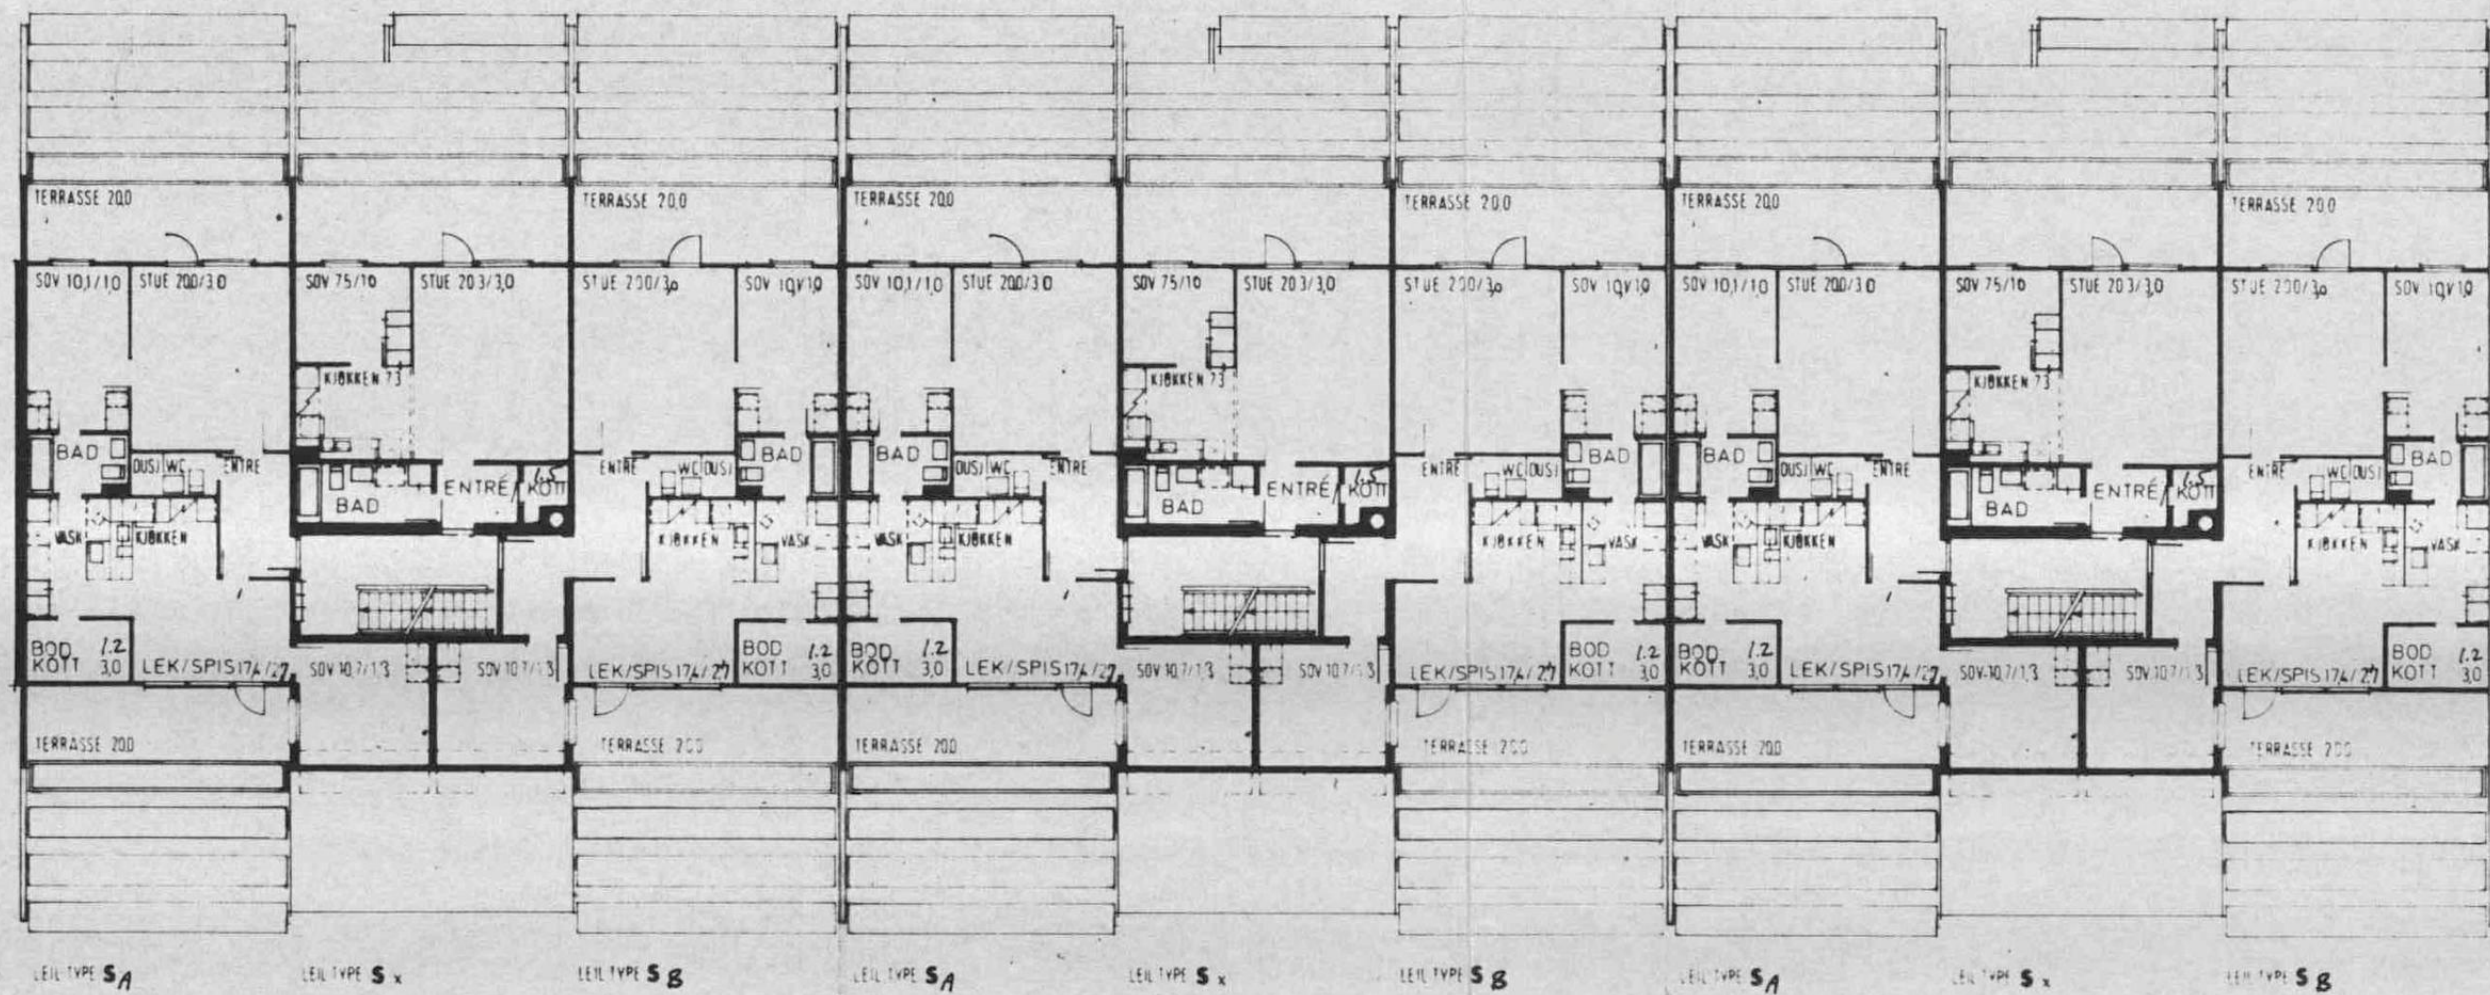

3. ETASJE

BARUM BYGNINGS- og
 J.nr. 718-73
 Bilag nr. 5
 Dato: 24 SEP 1973

PB 4+G PLANER 3., 4. ETG.	
1:200	14-9-73
151-0-3	A
GOMMERUD	
G3	7
93	189
D. Vangnes	
SELVAAG-BYGG	