




PLAN UNDERETASJE

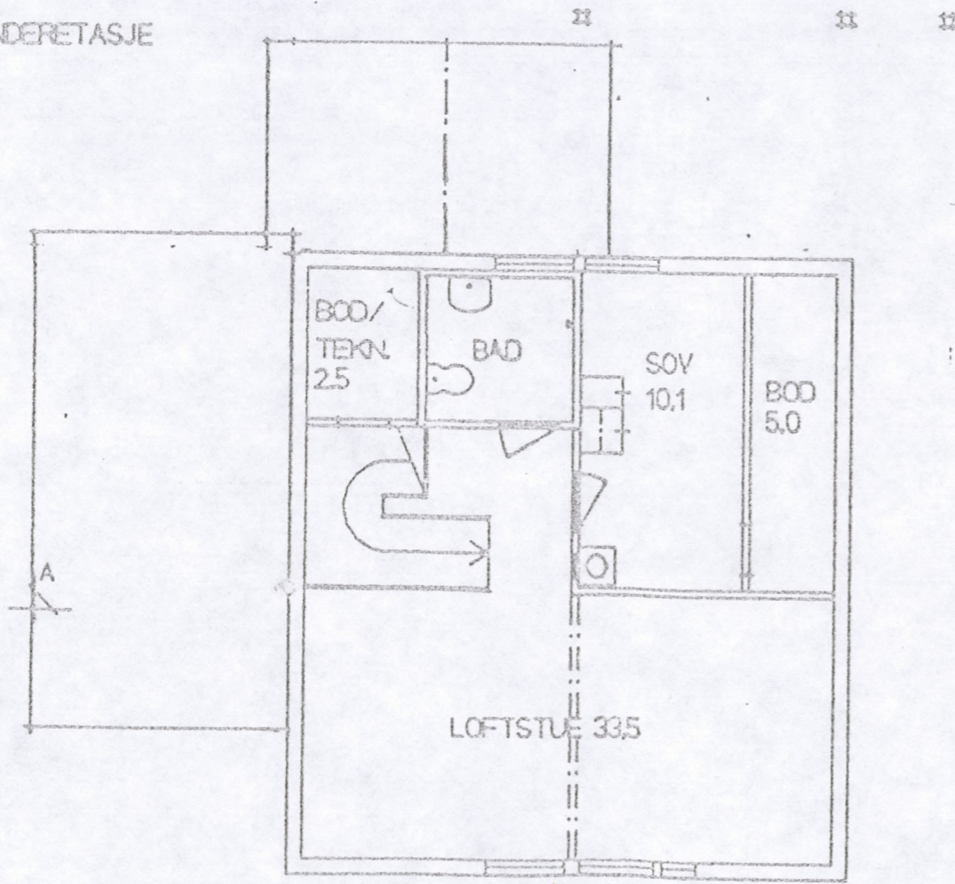

LOFTSPLAN

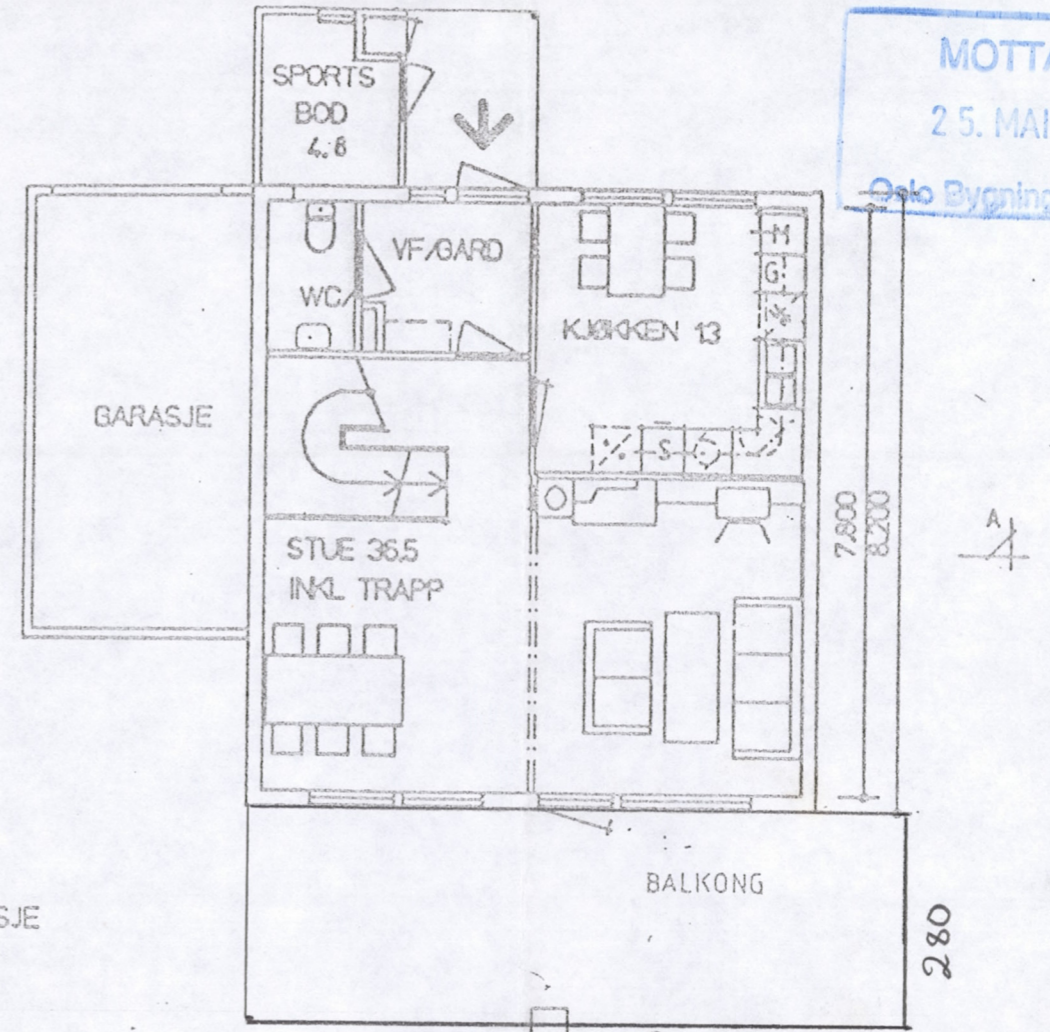

PLAN 1ETASJE

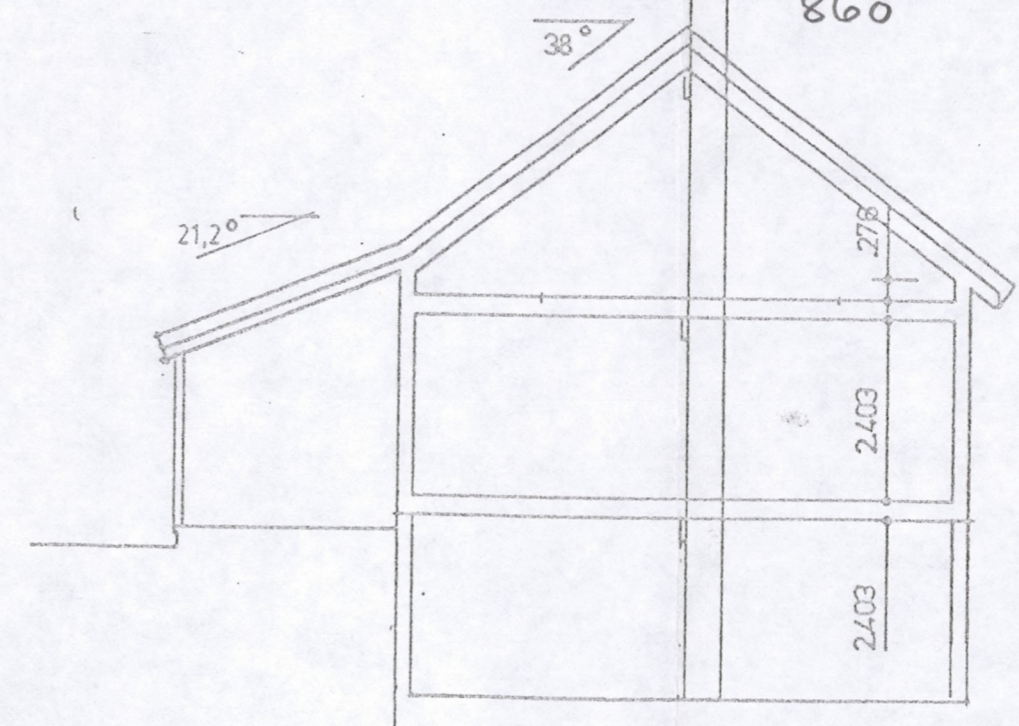

SNITT A-A

MOTTATT
25. MAI 1990
Oslo Byggningskontroll

LERSKALLEN

HUSTYPE B2 PLANER OG SNITT HUSNR. 60

BTA: 192	Mål: 1:100
BRA: 173	Dato: 090486
	Sign: BNO

B: REV FLYTTET SERVANT PÅ WC 88 03 21 T.B.
A: REV. 870323 J.S.


MODULBYGGEN
2391 Mølv FELTUTBYGGING 065 68000

Prosjekt nr.: 1395. Tegnr.: 1225^B

MOTTATT
25. MAI 1990
Oslo Bygningskontroll




MOT NORD-VEST

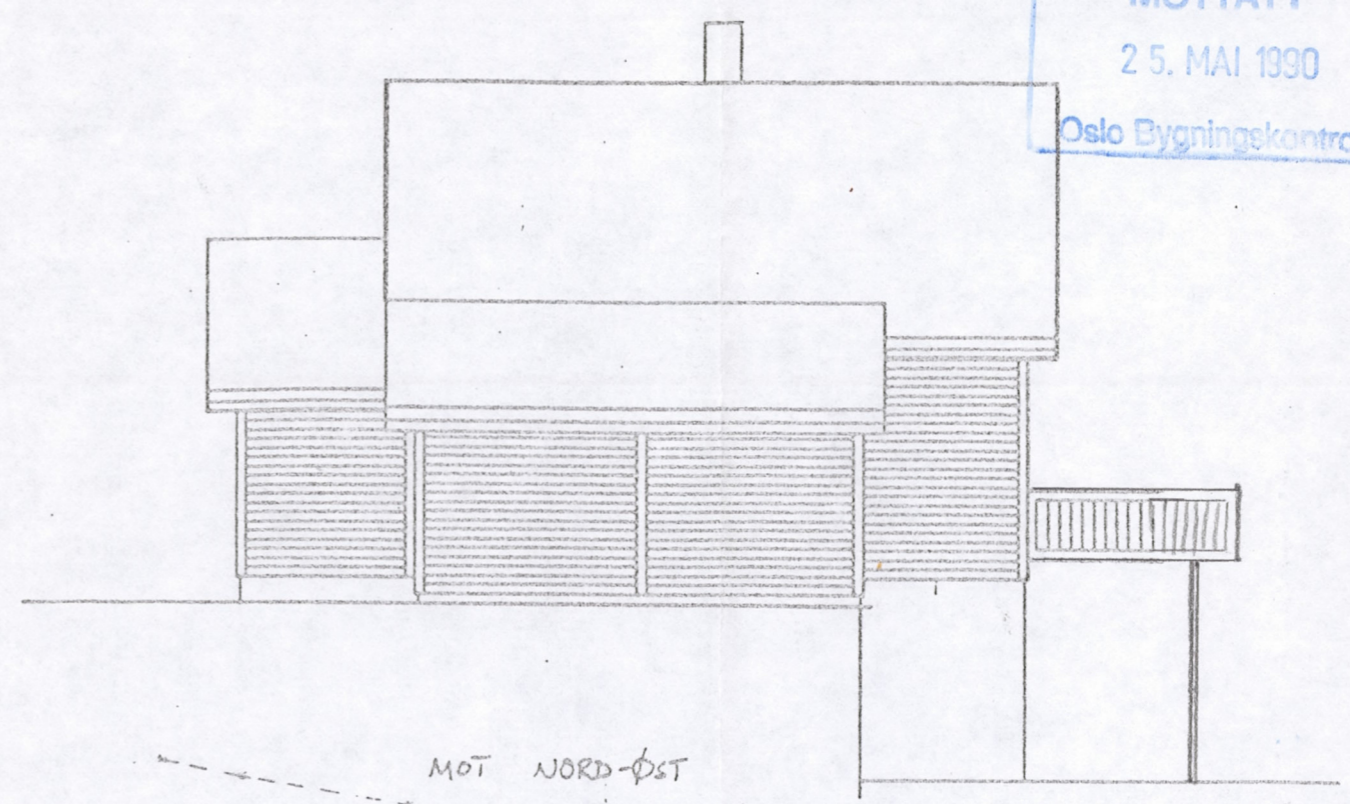

MOT NORD-ØST



MOT SØR-ØST

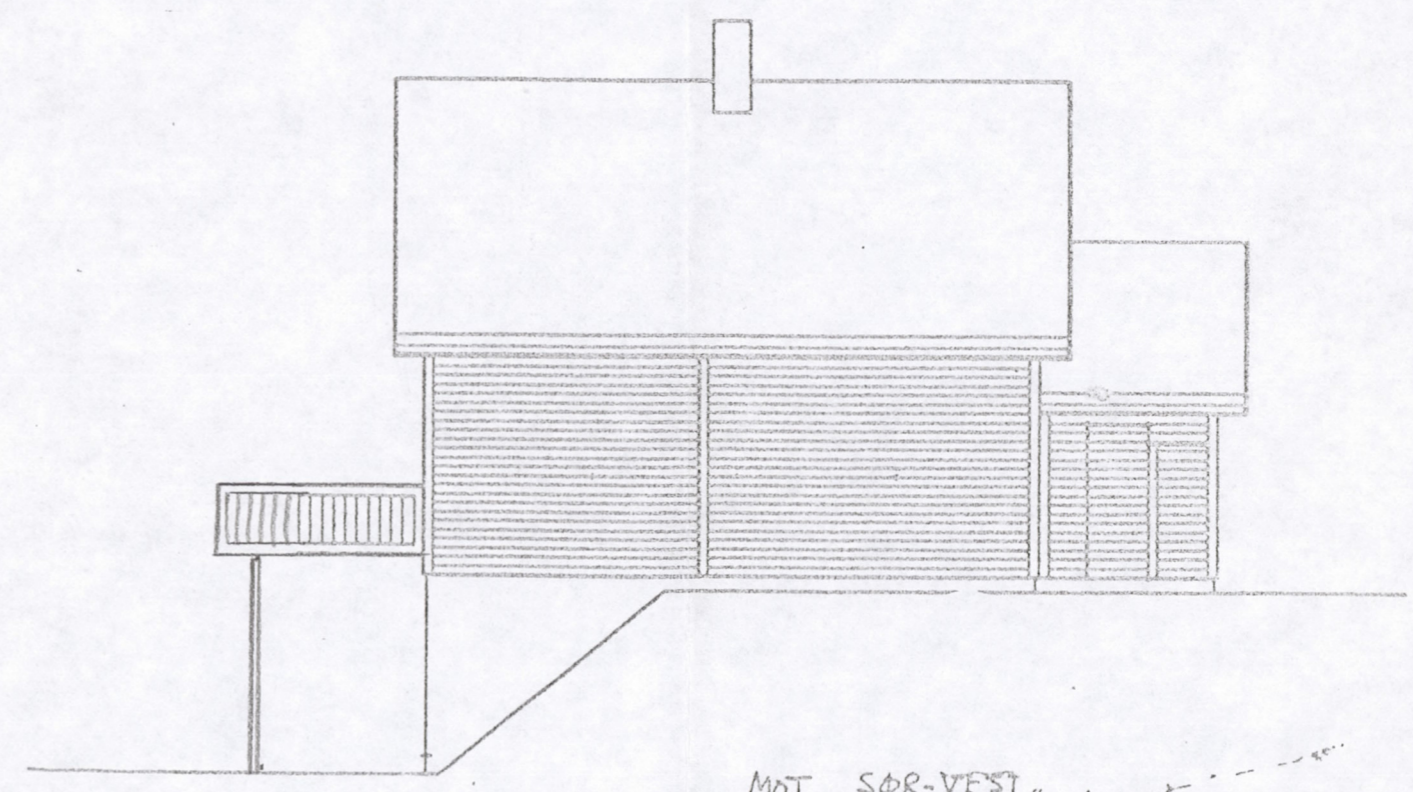

MOT SØR-VEST

A:REV.

870323 J.S.

LERSKALLEN
HUSTYPE B2 FASADER HUSNR. 60

Mål 1:100
Dato: 090486
Sign: BNO.

MODIVON
2391 Kjølv FELTUTBYGGING 065 68000

Prosjekt nr.: 1395. Teqn nr.: 1226 A