




ØSTFASADE

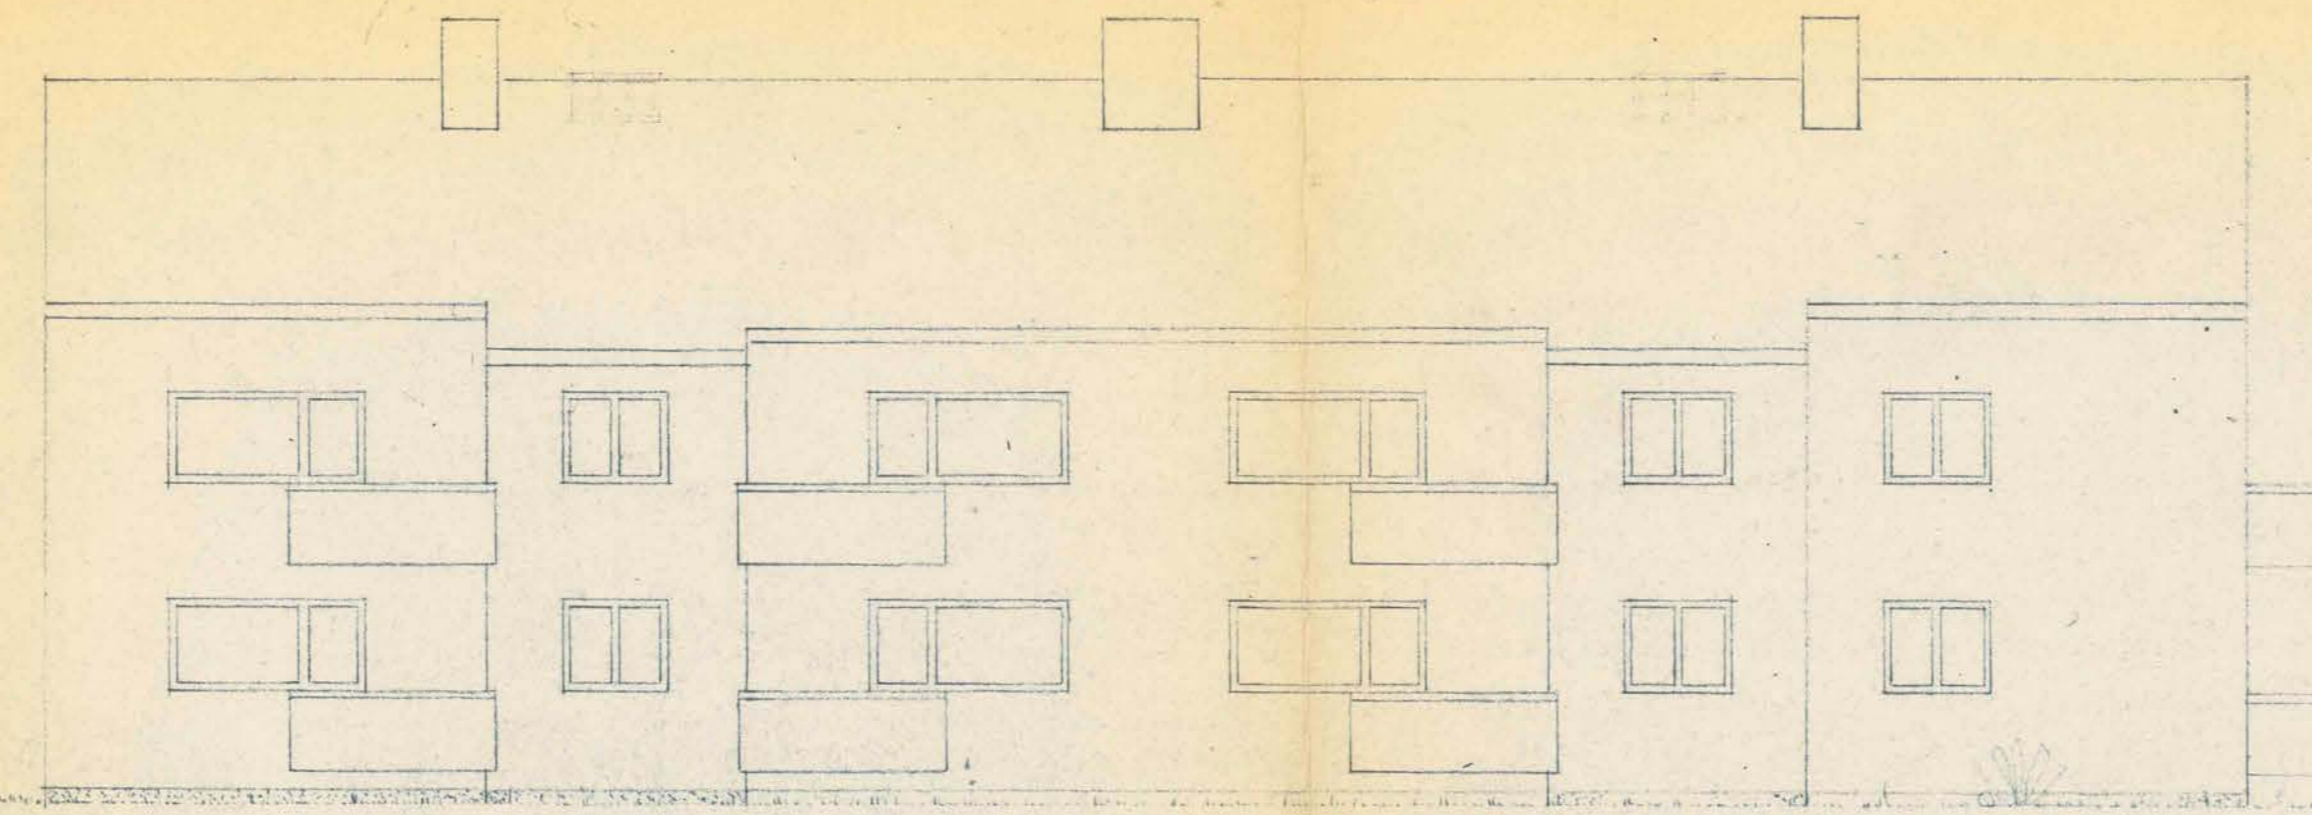


VESTFASADE

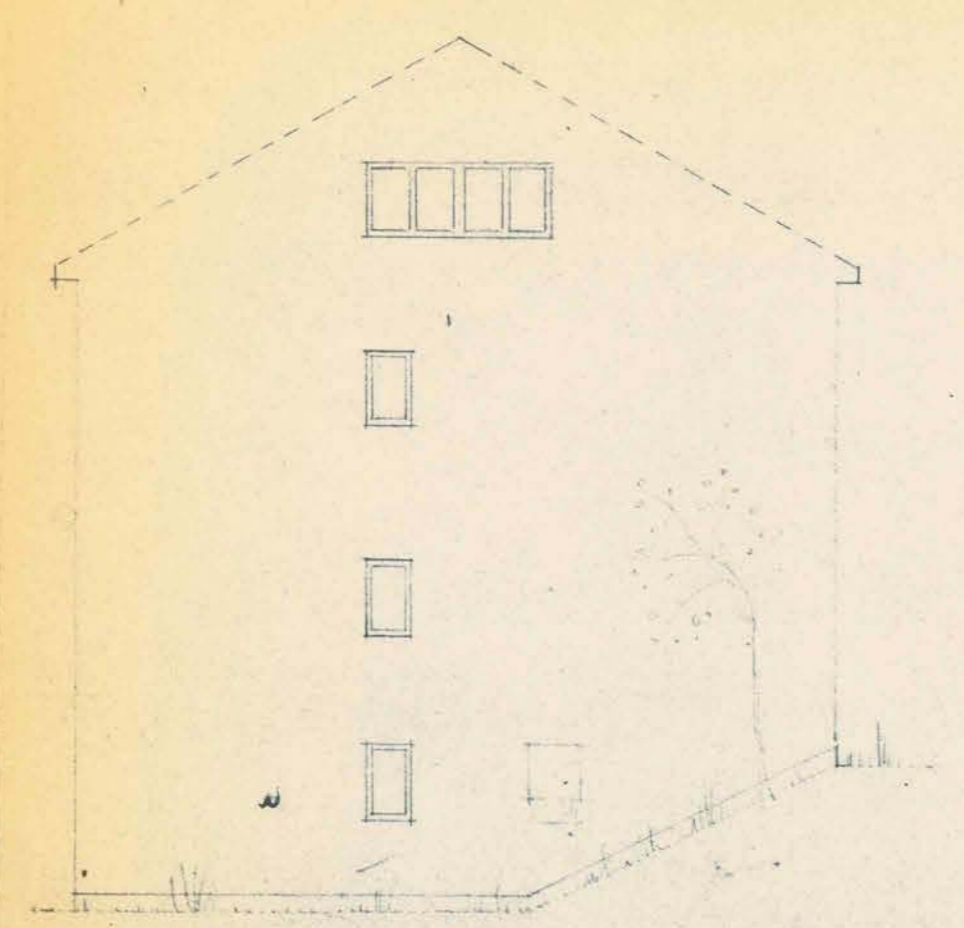


NORDFASADE

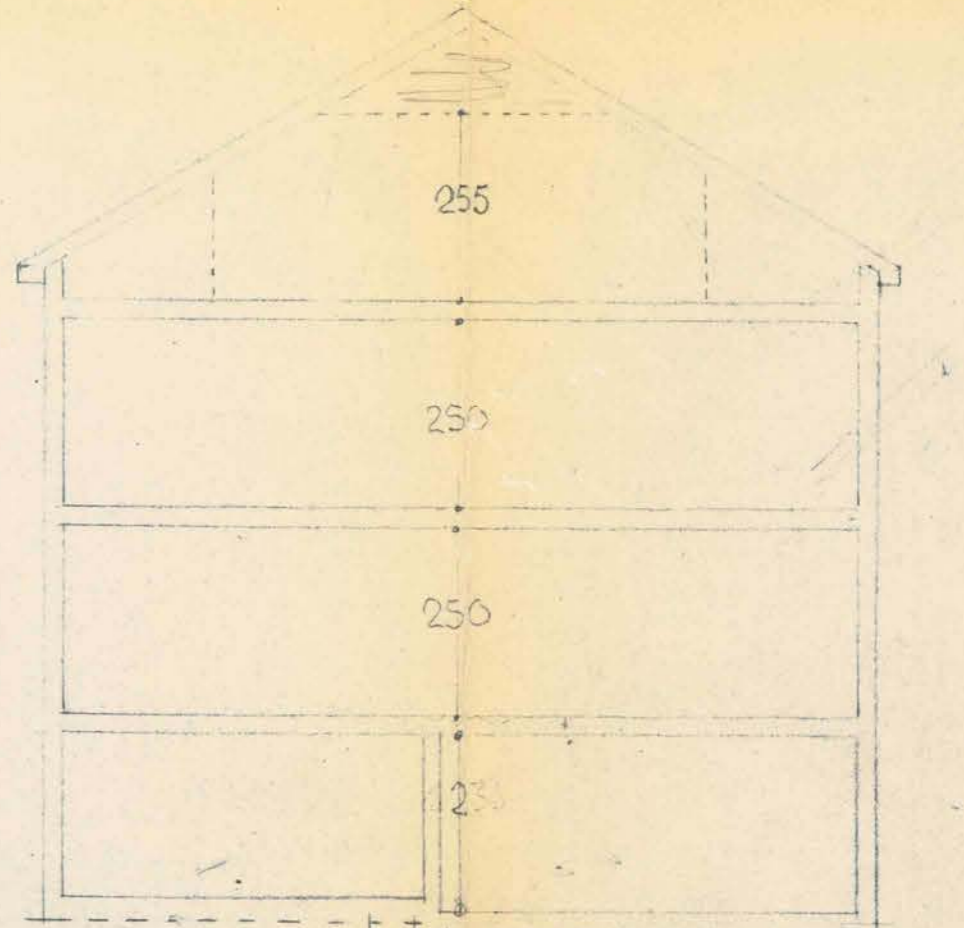

SNITT

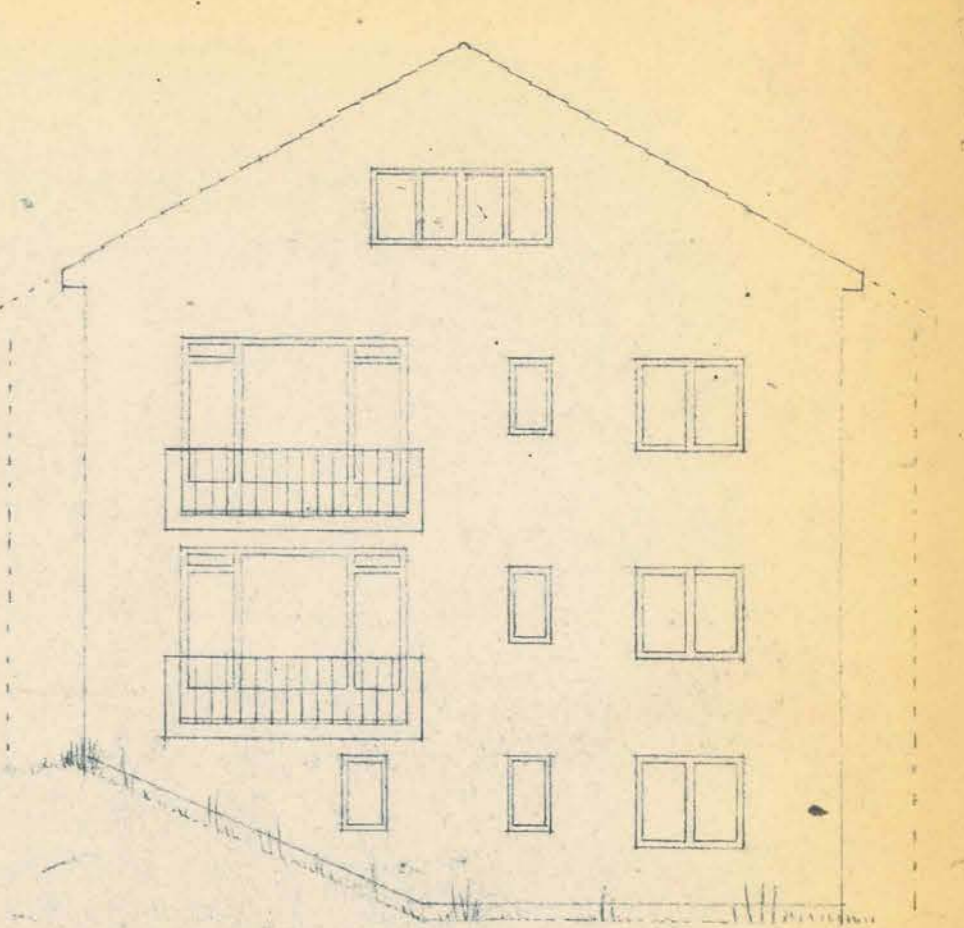


SYDFASADE

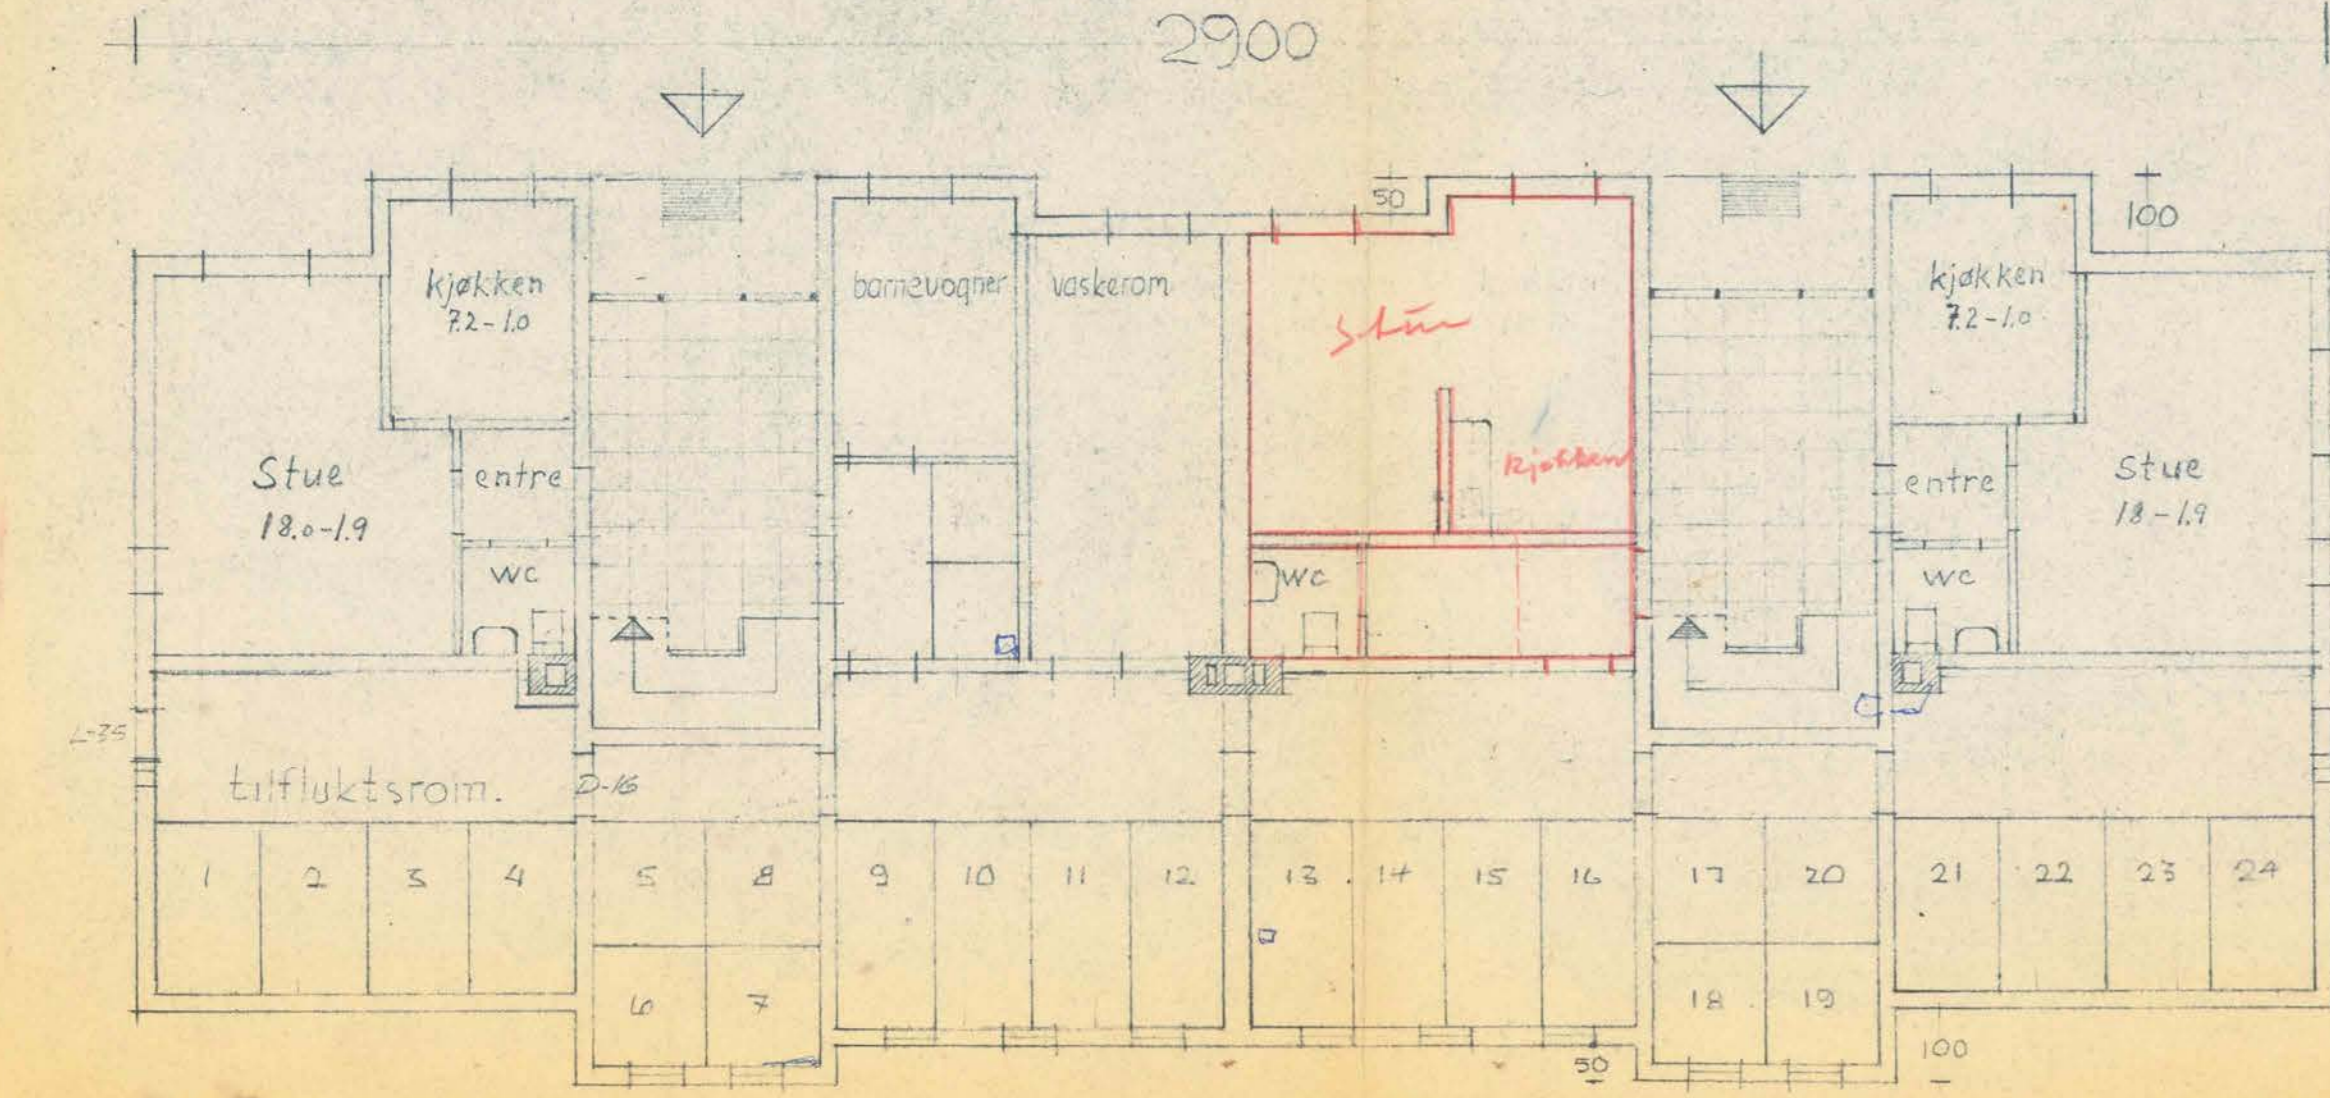


KJELLERPLAN

OSLO BYGNINGSKONTROLL  
MOTTATT  
16 FEB 1965

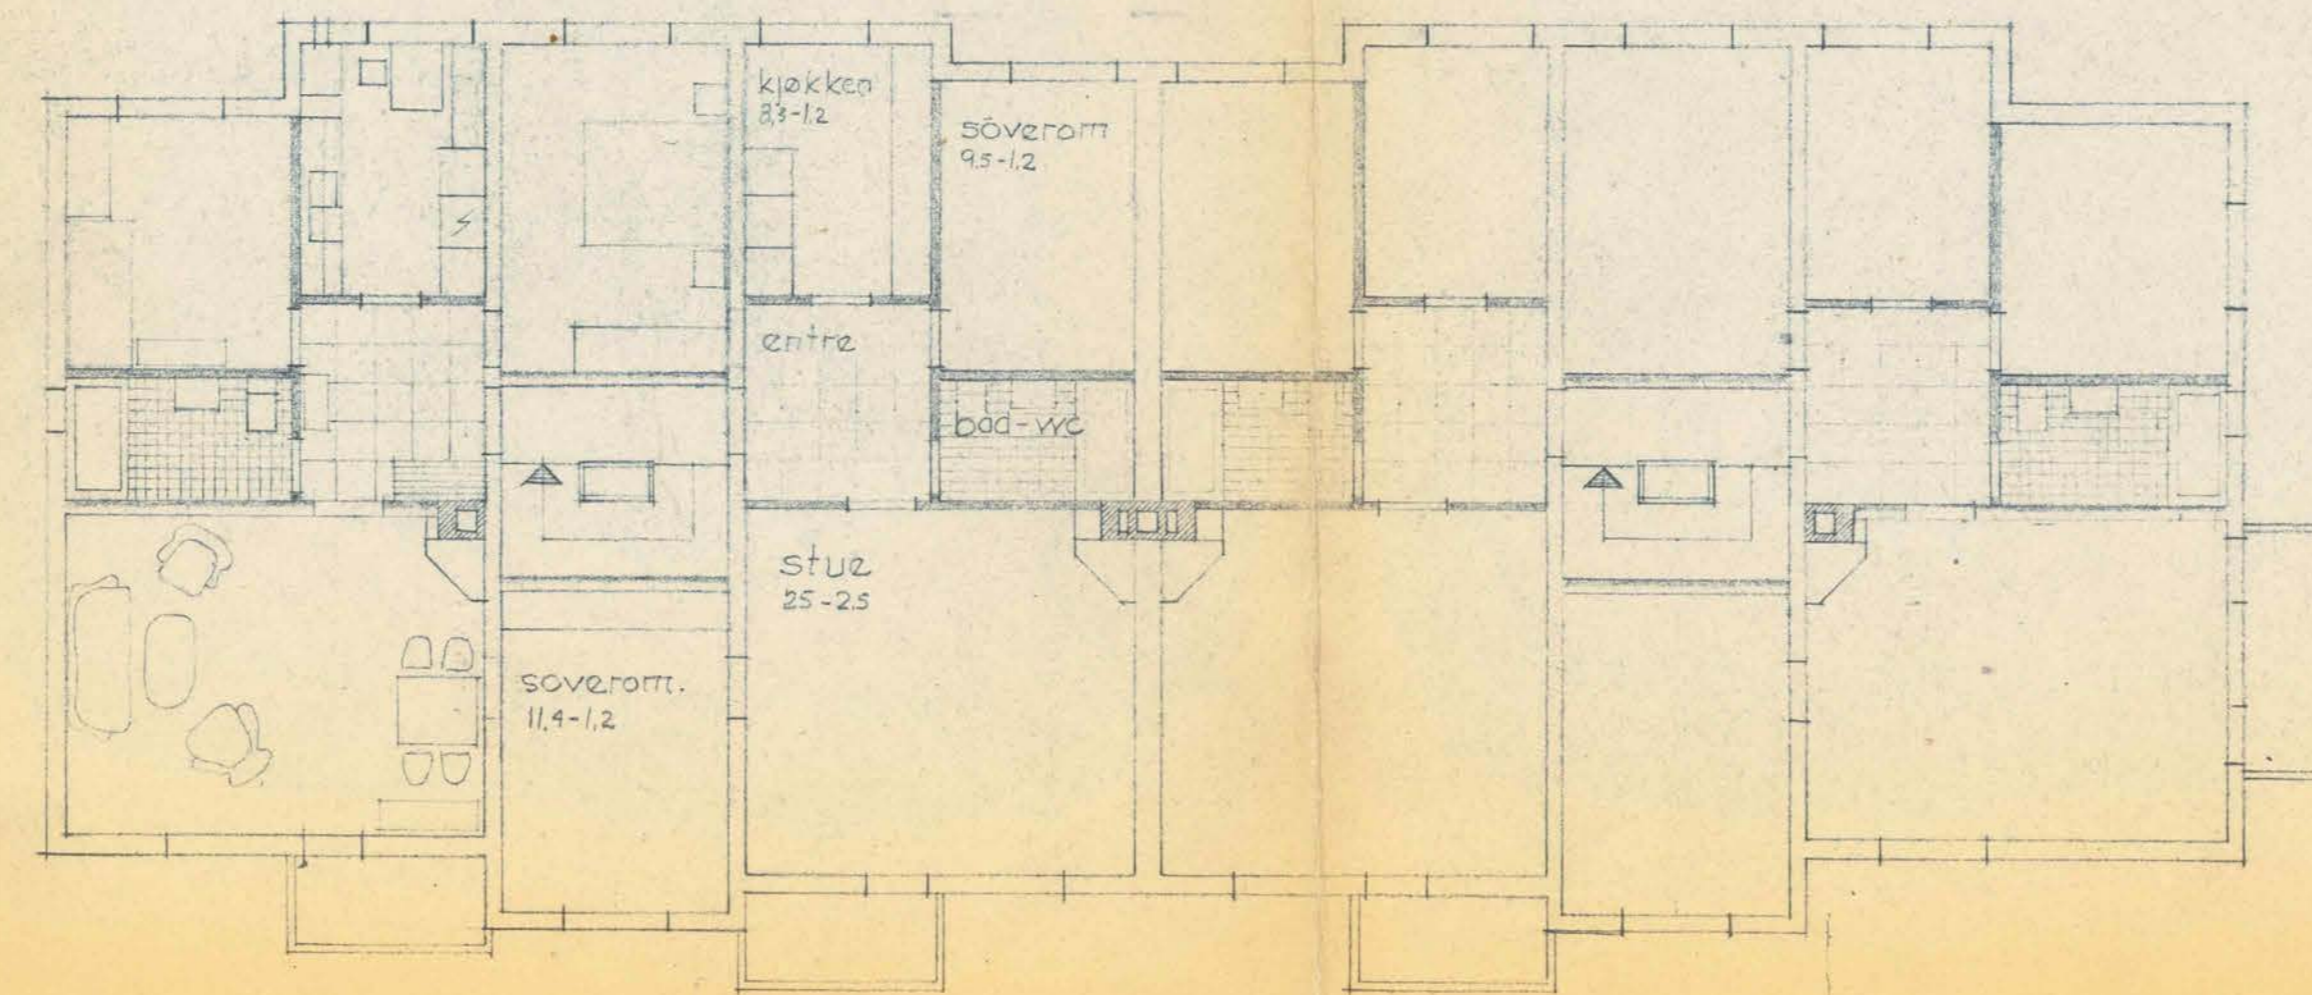

ETASJEPLAN

OSLO BYGNINGSKONTROLL  
MOTTATT  
16 FEB 1965

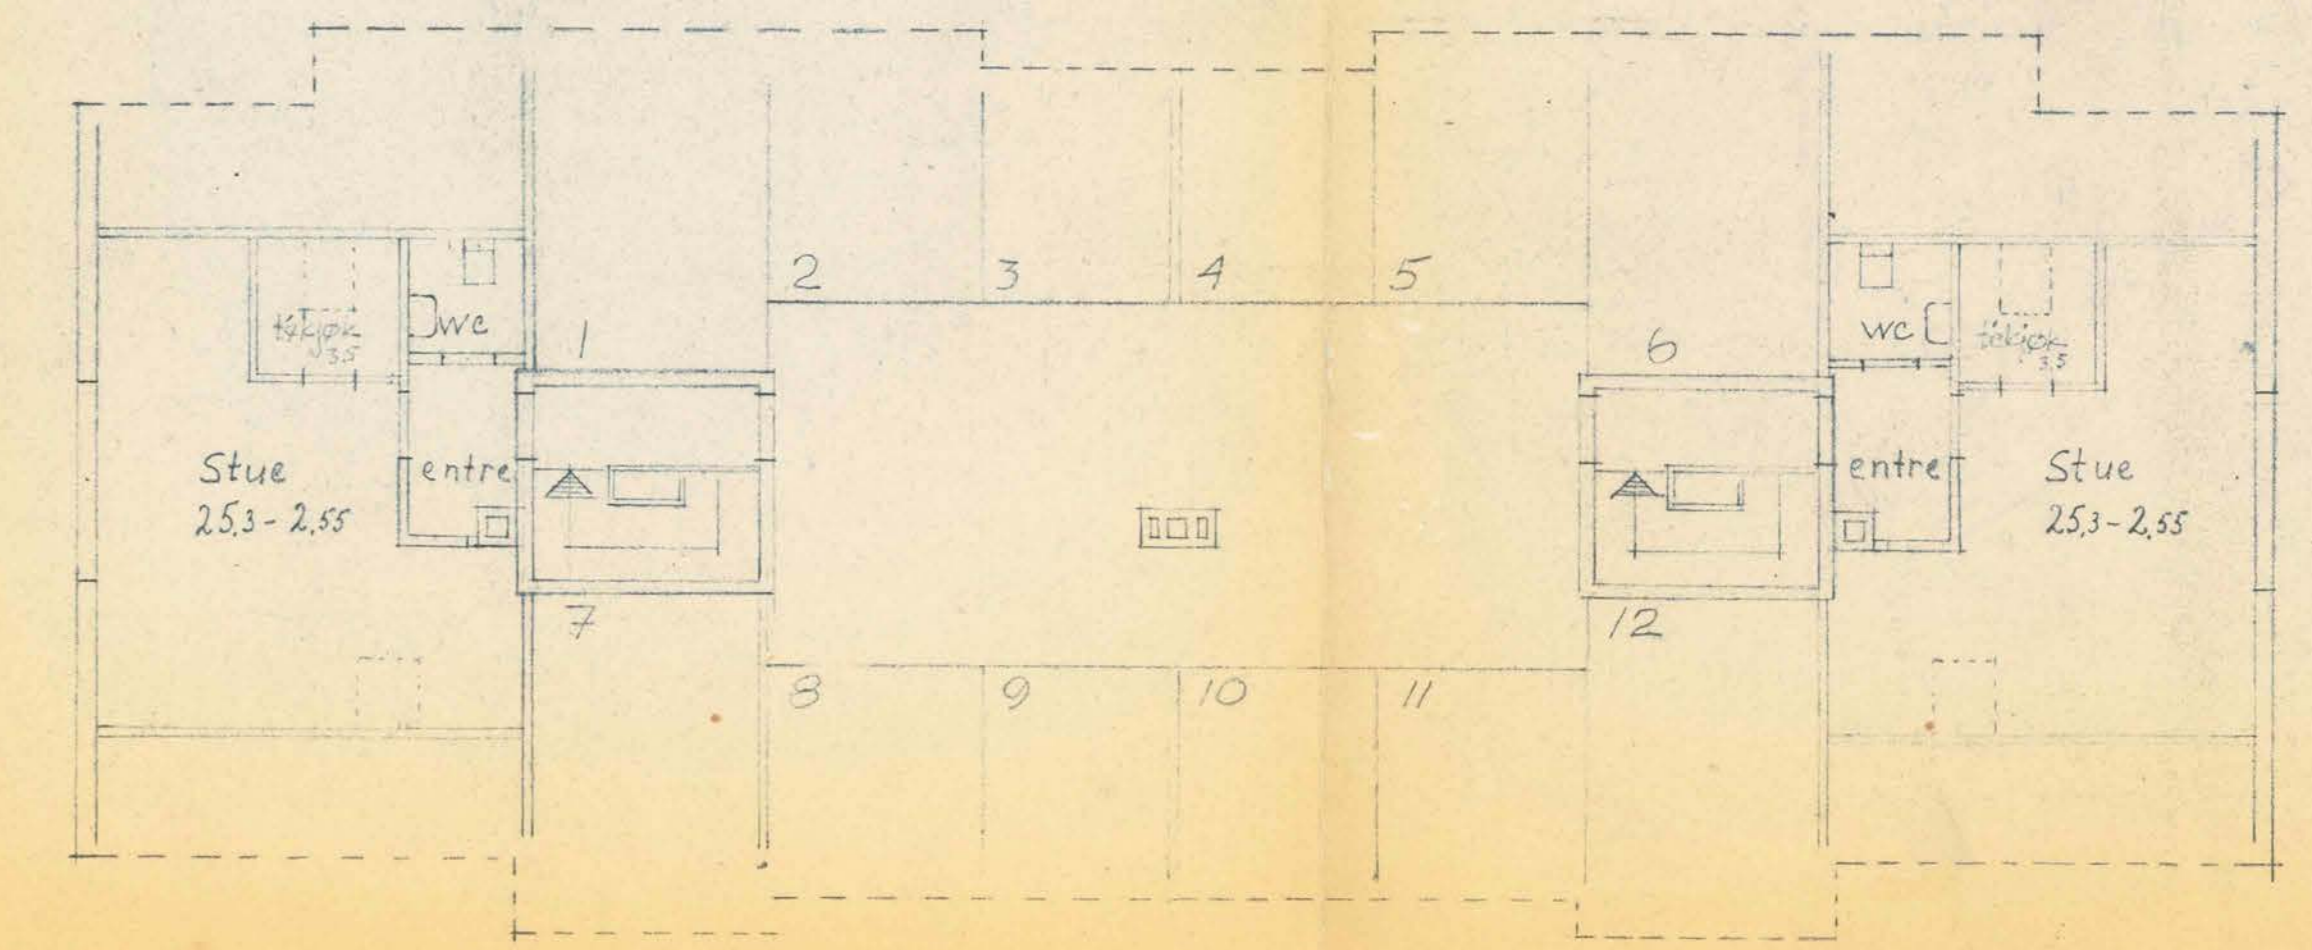

LOFTPLAN

HERR KR. ANDERSEN.  
VANINGSHUS  
GNR. 181. BNR. 504  
(BNR. 11 - PARSEL 1.)  
MALESTOKK 1:100  
OSLO - 15. APRIL - 1953.

181/504  
OSLO BYGNINGSKONTROLL  
MOTTATT  
16 FEB 1965