


1612

1612

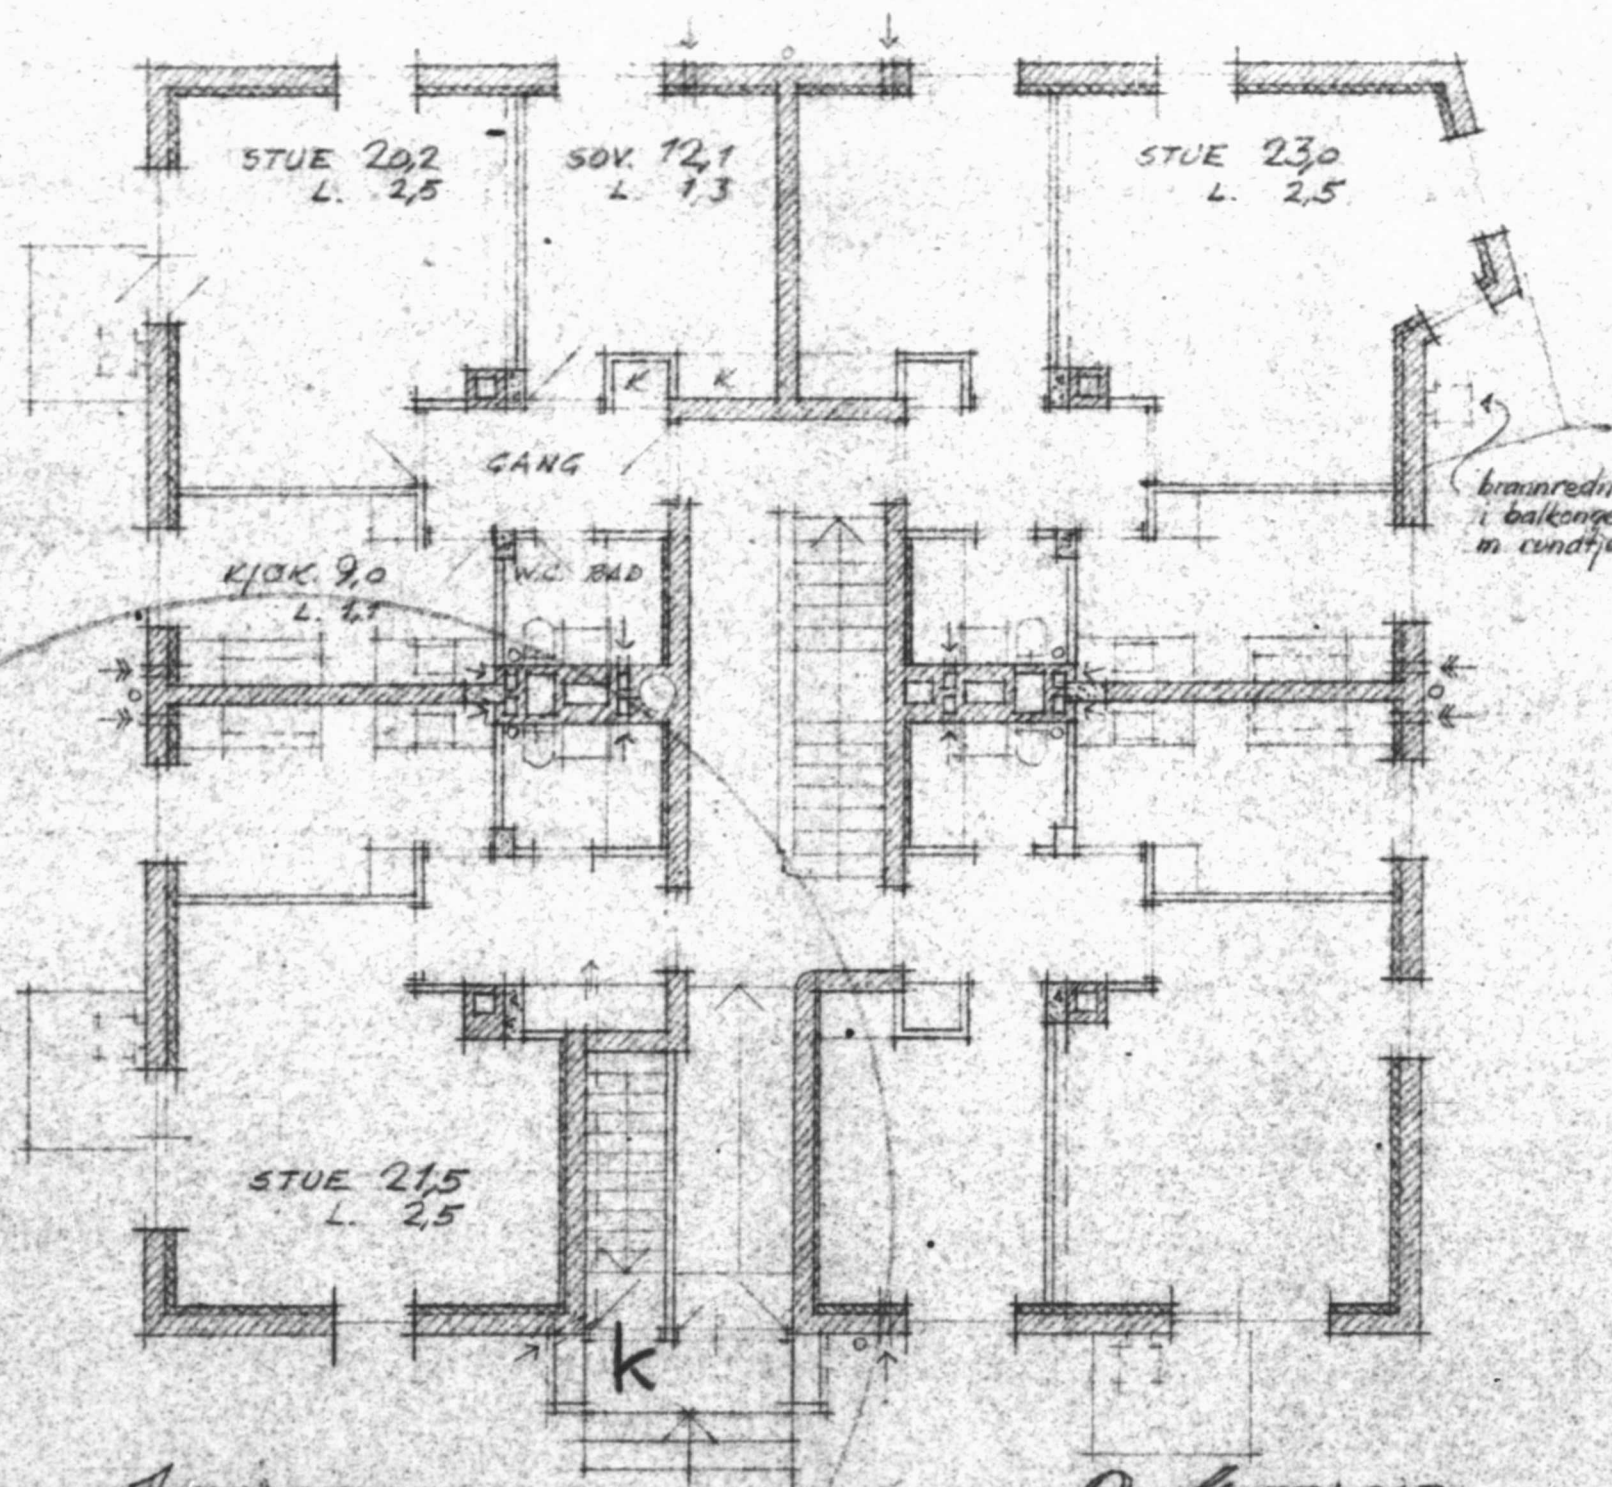


brandredningsluker 45x50 cm i balkonger i 4 et. m. lundforstrøm i vegg

1 ETASJE (INNGANGSPARTI INNSIRKLET)

2-4 ETASJE

1612

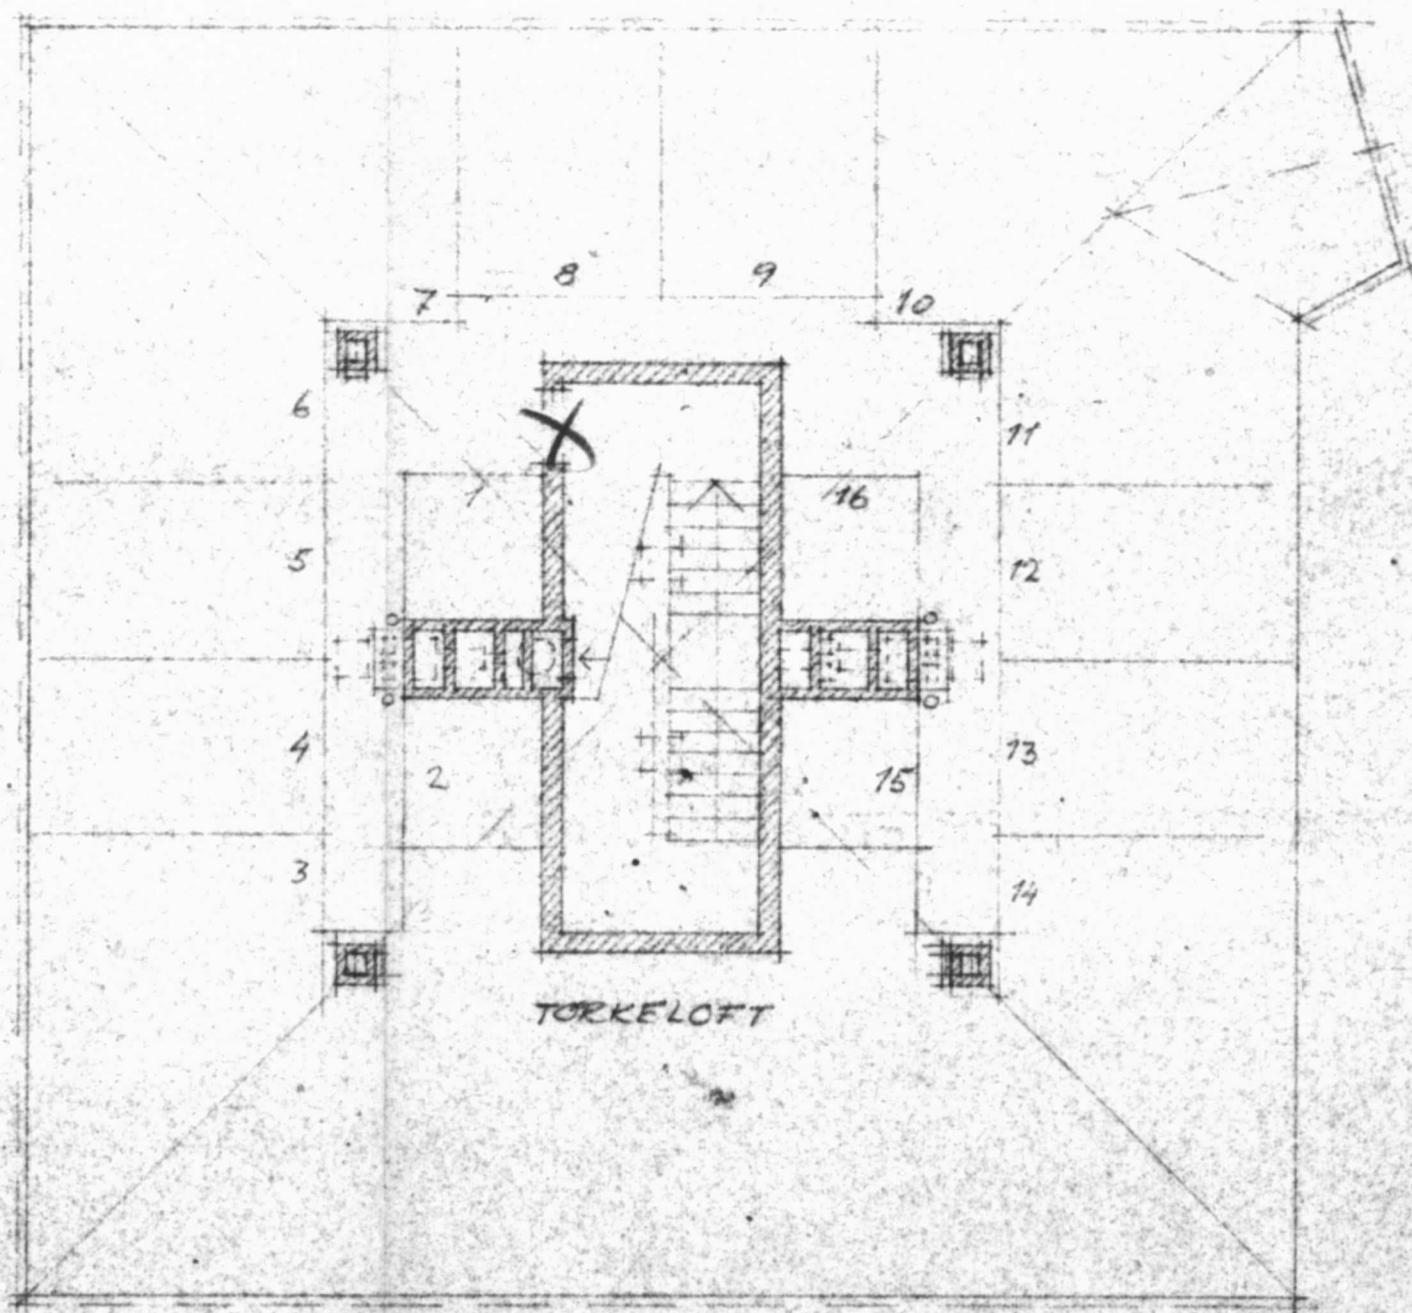

LOFT (TAKPLAN STREKET)

252

Lovin BLOKK 8, 9, 10, 11
SNITT, KJELLER M.
ETASJEPLAN, LOFT 1:100

4-3-52

01005-72-150 KC