


BYGN. JOURNAL NR.

113
70.

17. APR. 1970

SAK NR.

1. NOTIS

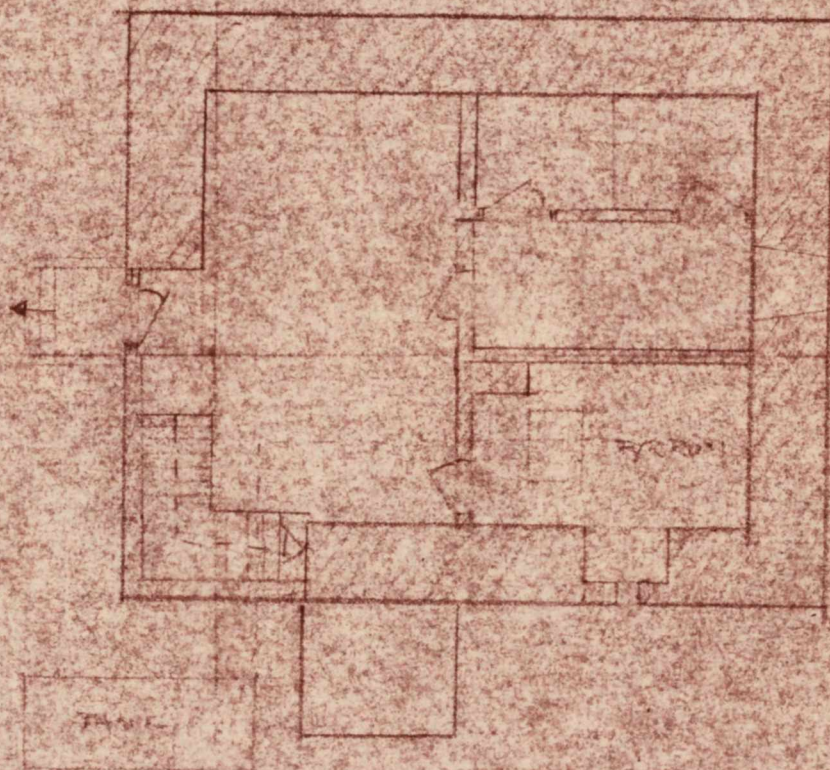

GRUNNPLAN KJELLER
HYSNEVETEN 1, SKI 1:100

KARE PEDERSEN-VVS

SKI 1:100




FASADE NORD






FASADE VEST



FASADE SYD

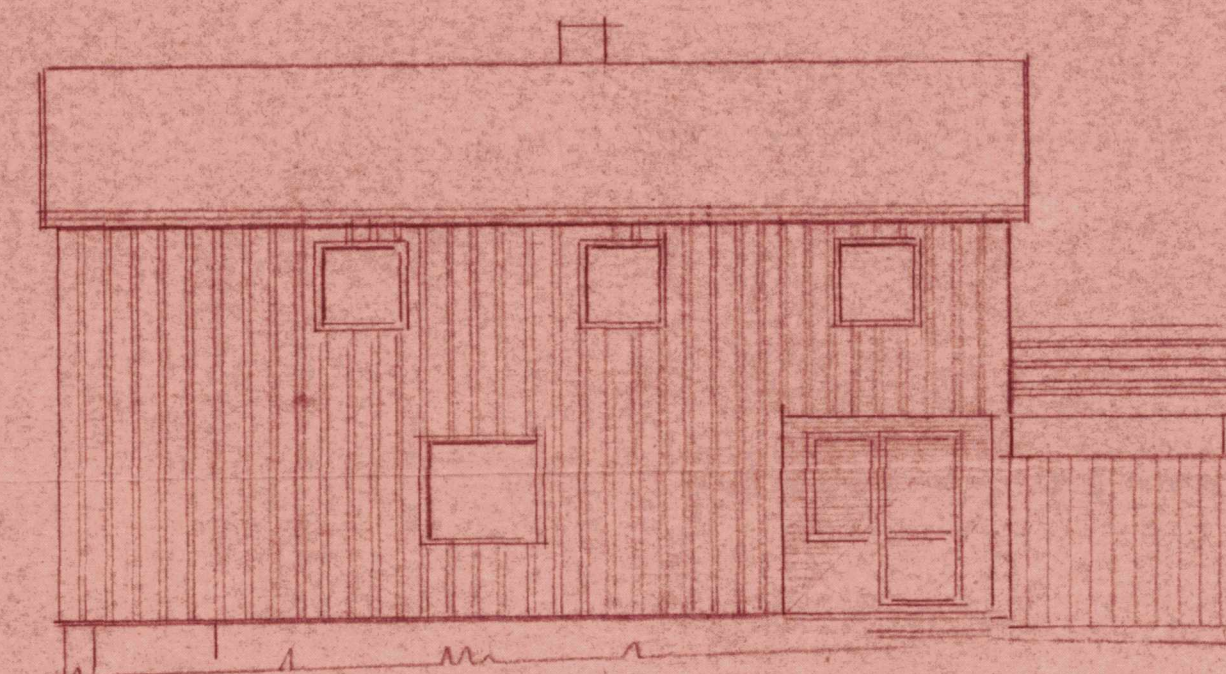


FASADE ØST

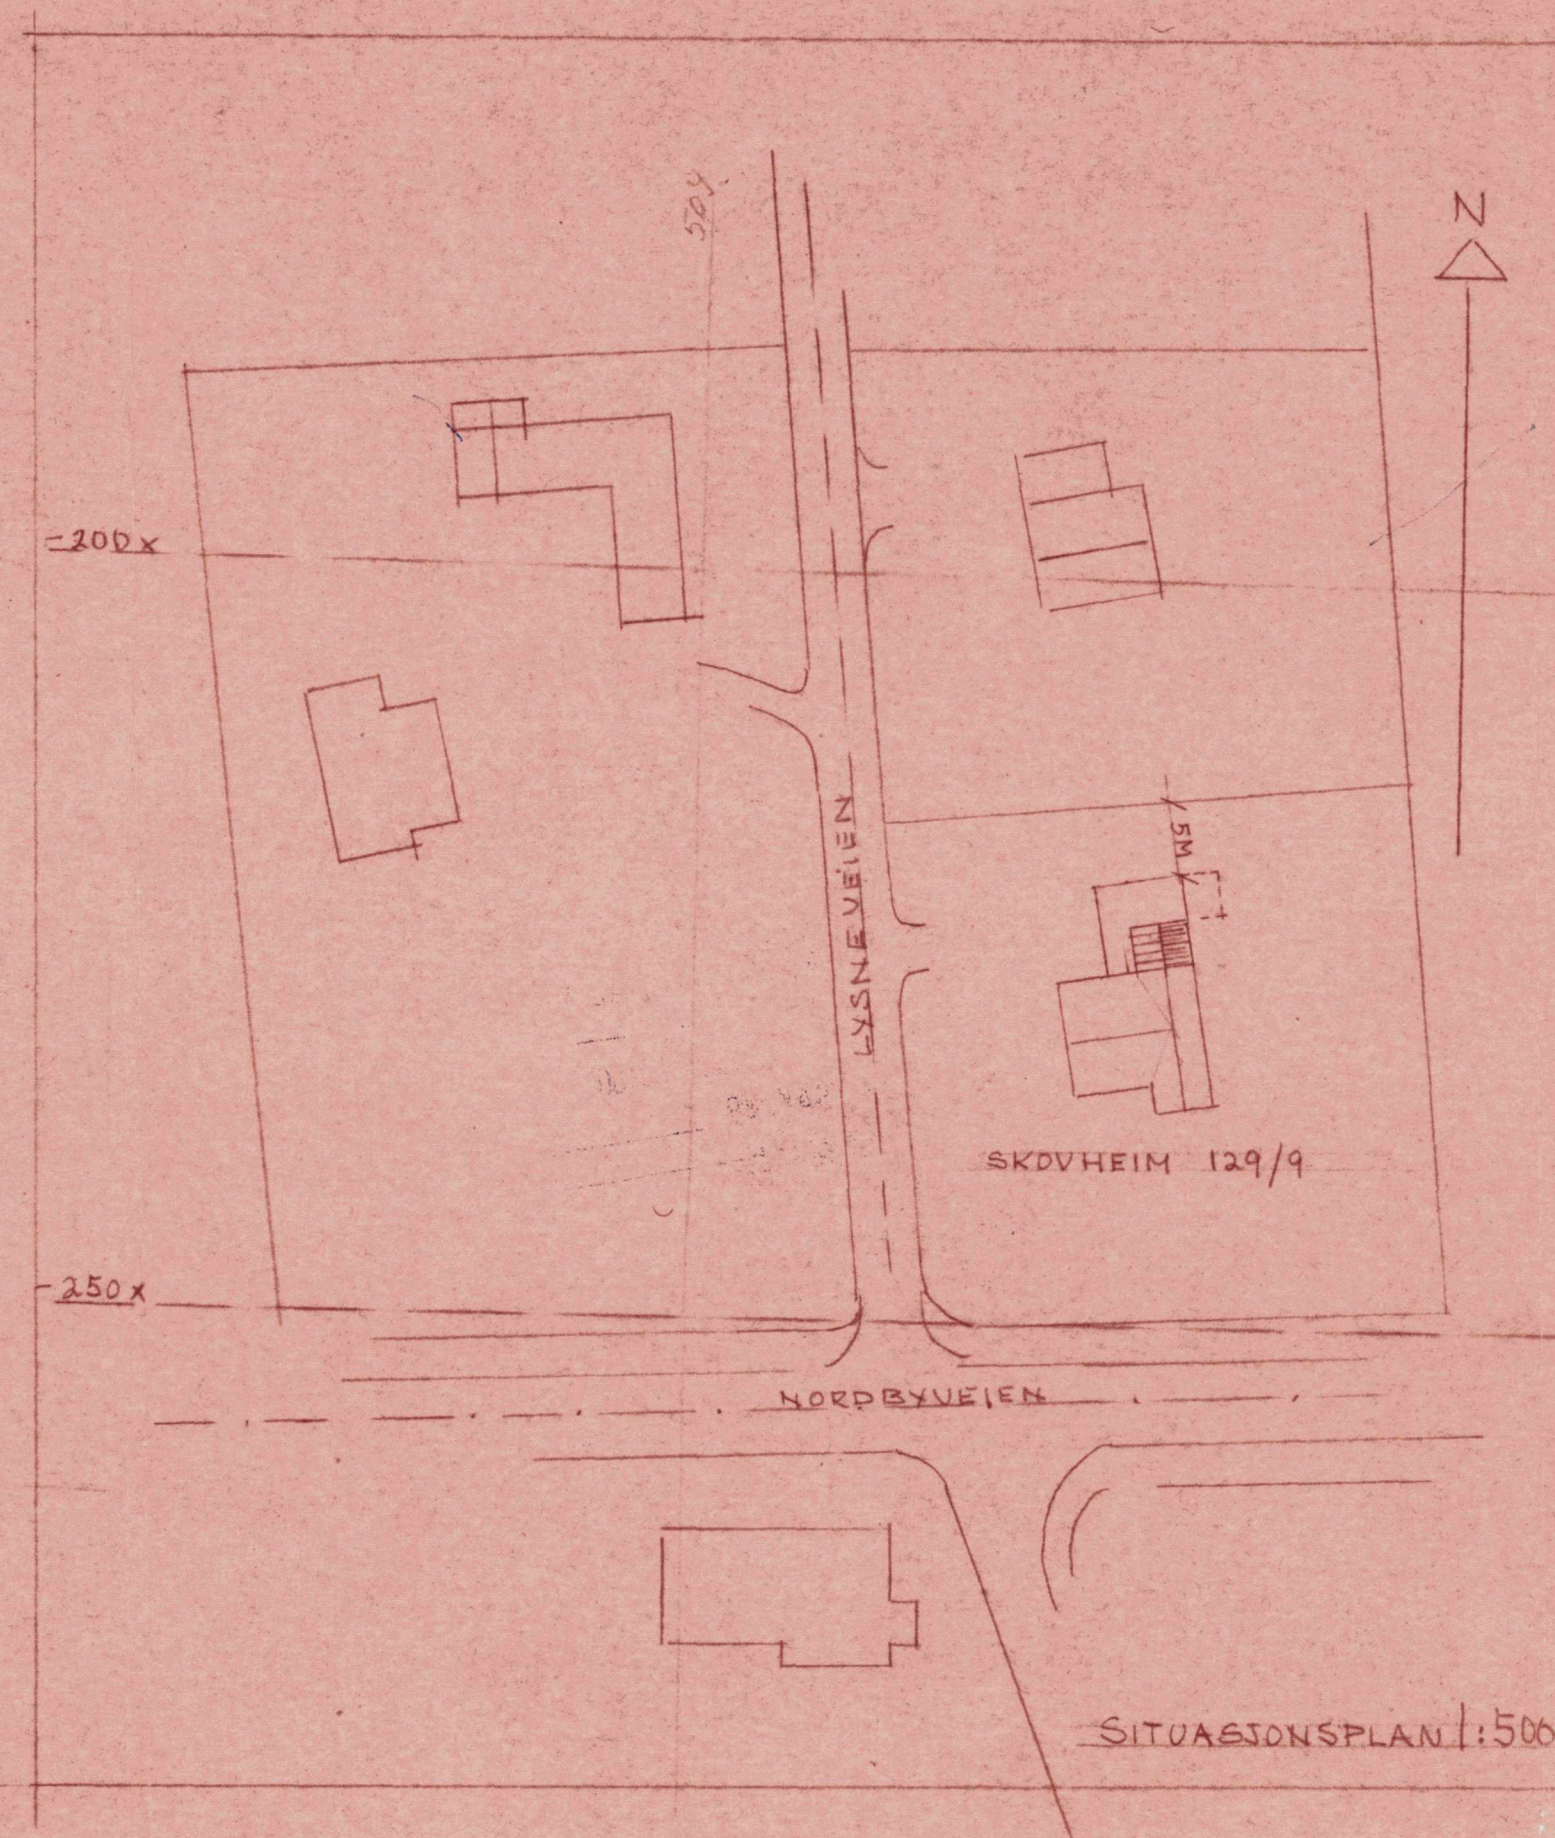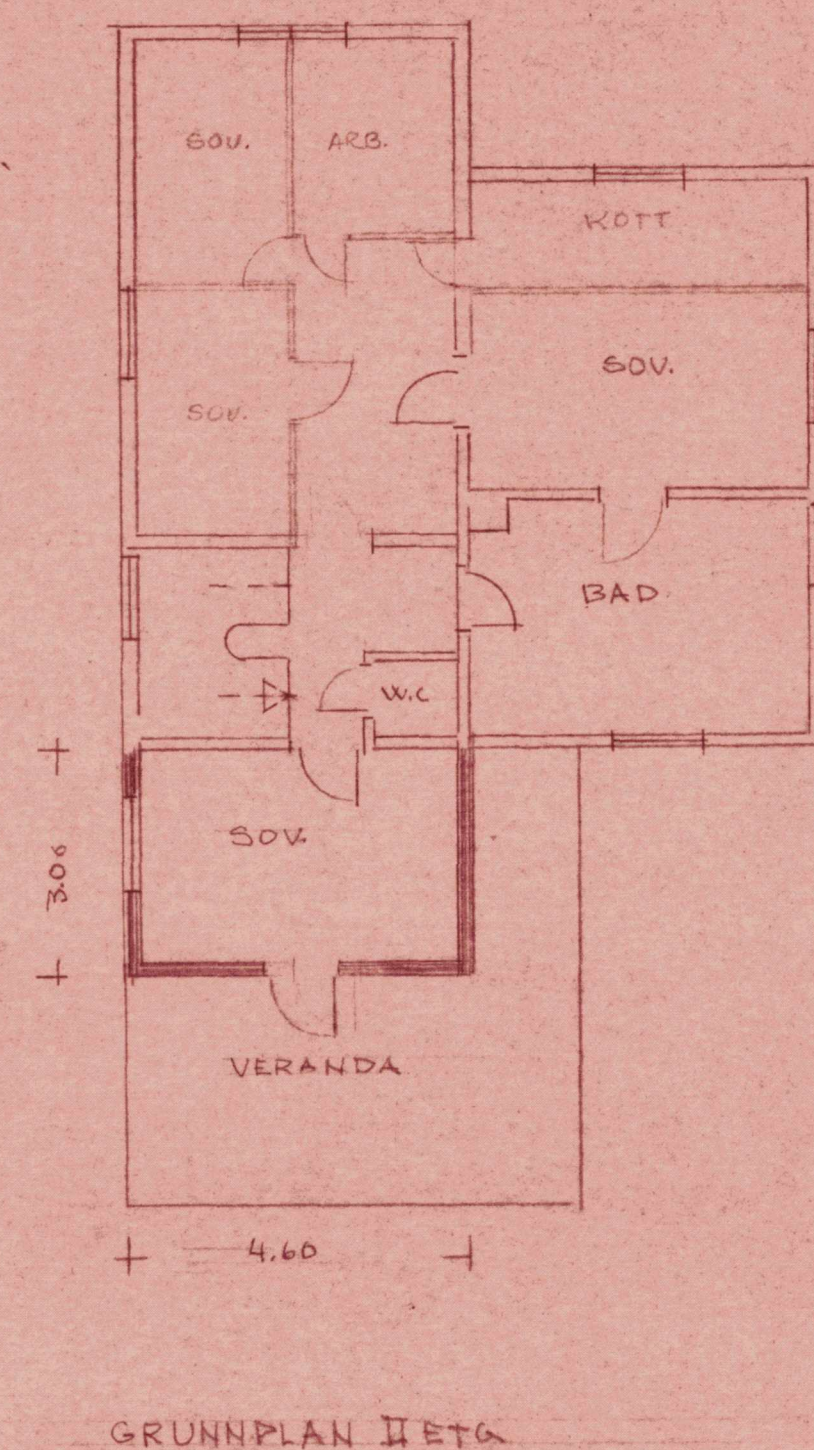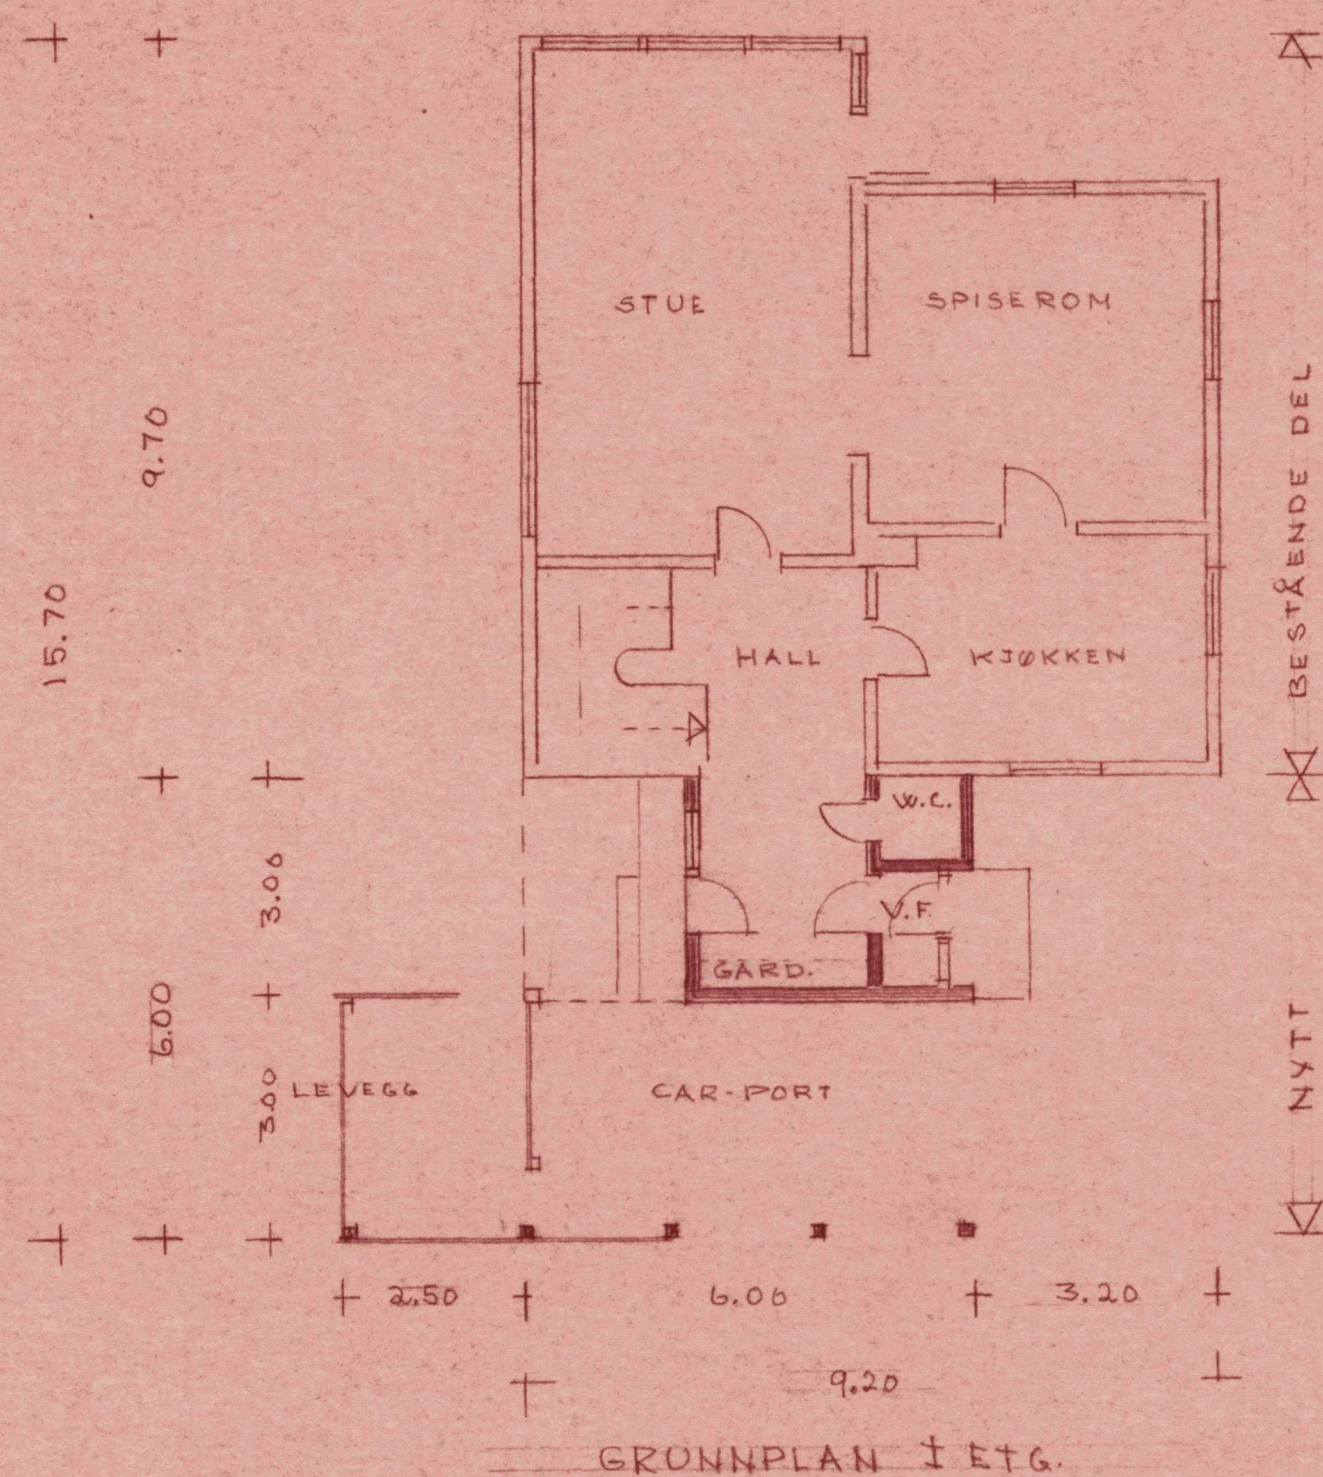


BYGN. JOURNAL NR. 158
13 MAJ. 1970
SAK NR. 132
I MØTE 30/5-70

GNR. 129 - B. NR. 9.

KONTORSTEF KAUS LYSNEVEIEN 1 SKI	8-3-70
TILBYGG - CARPORT - GANG - SOVEROM	1:100 1240-2
MORTEN R. GRINDAKER M. NILA JENSEN DRAM	

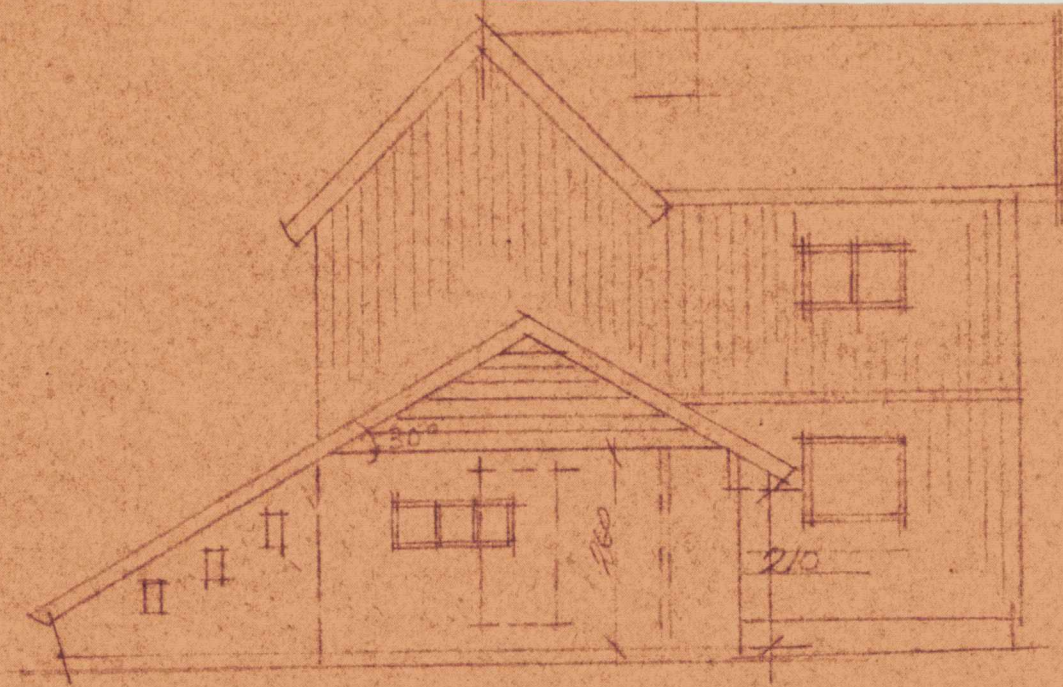



nord.

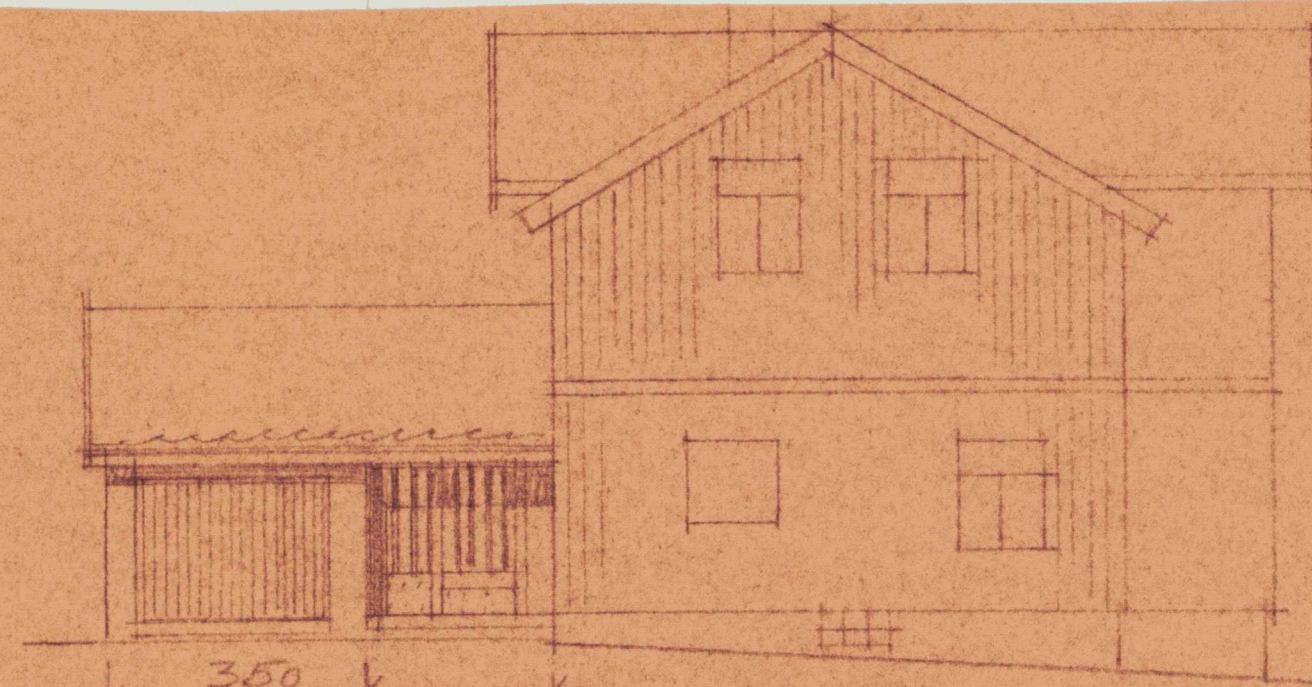

350


114

bestående (Vest)

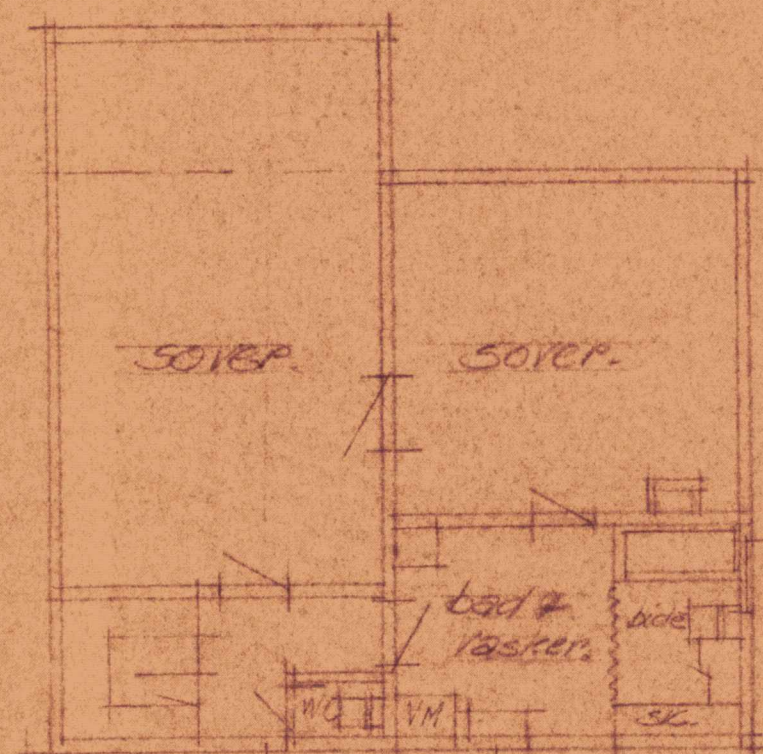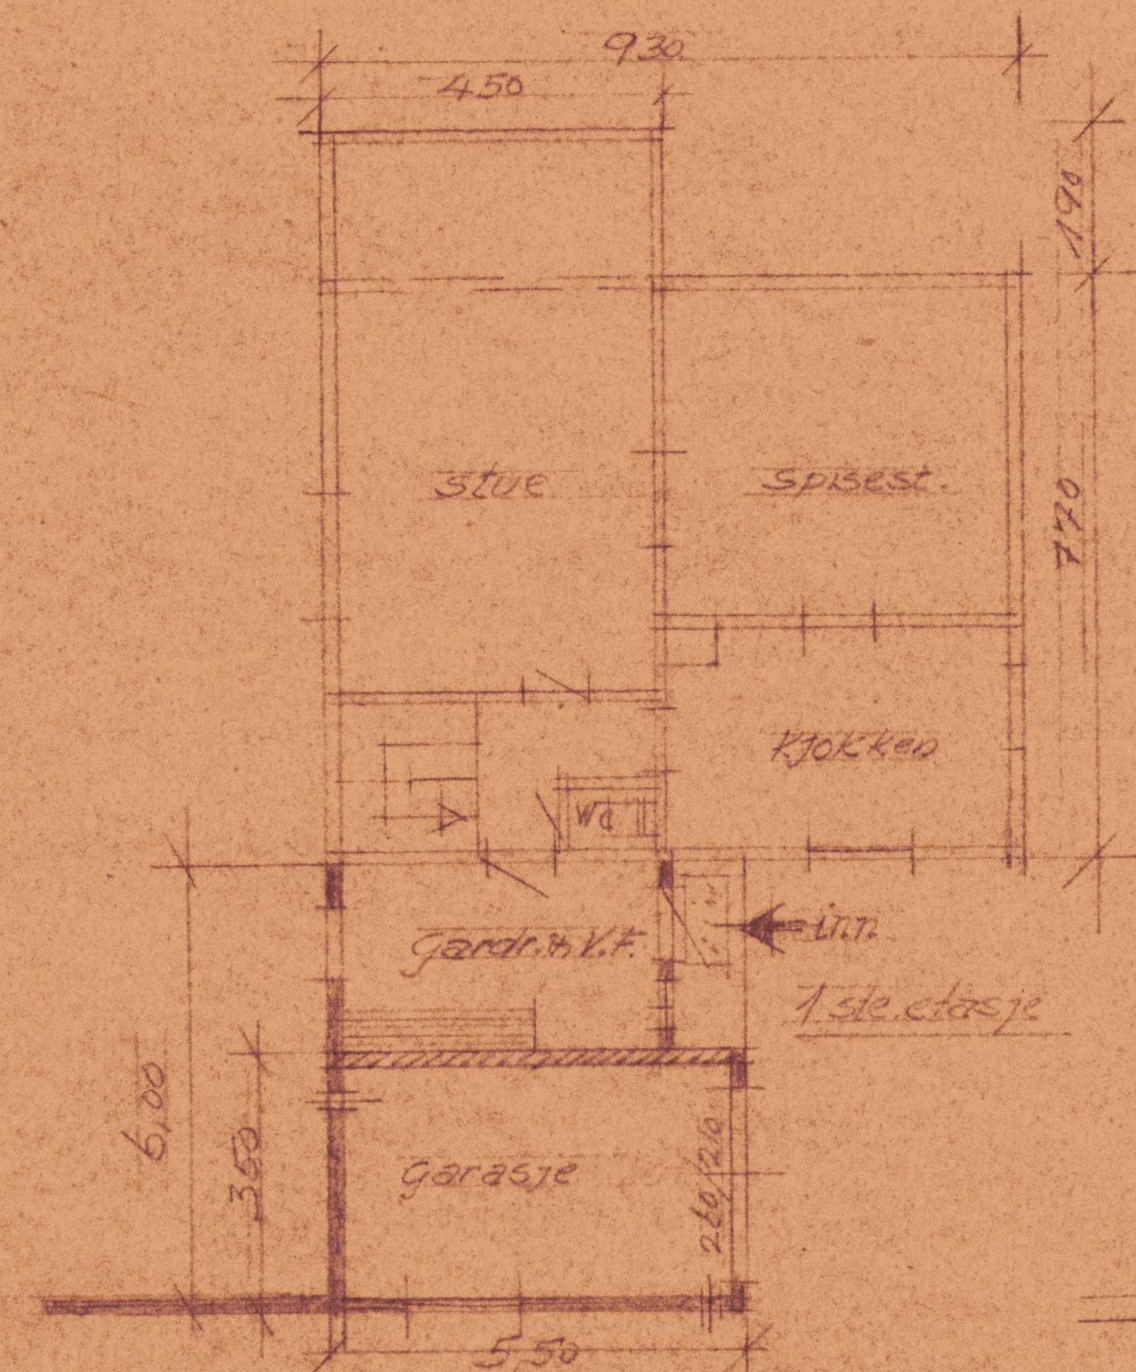

2. etasje

Nytt 28 m²
Bestående = 80 m²

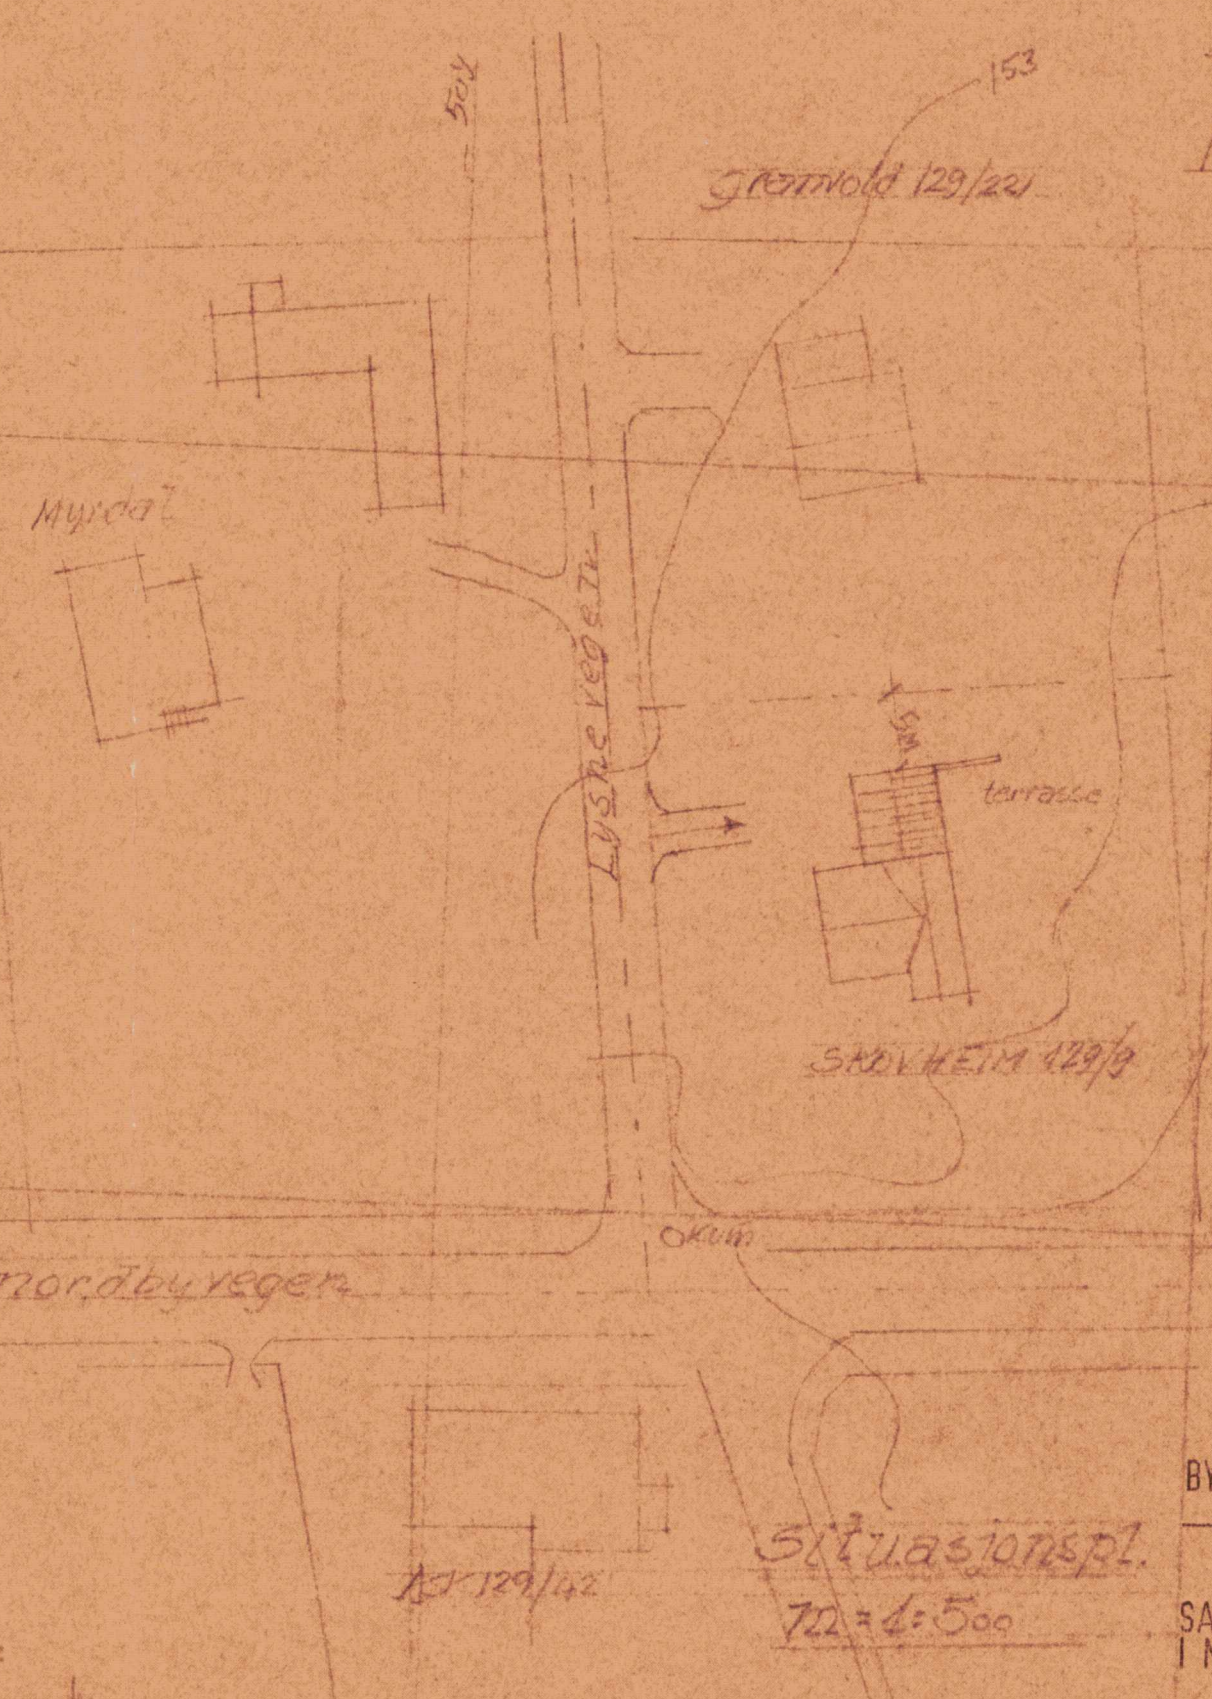

G. nr 129-b. nr 9. Lysnevegen
Tilbygg: garasje-gård 40 m² bygg
W.C.-bad & vaskerom, for herred og Agnalt.

BYGN. JOURNAL NR. 2316/62

26 NOV 1962
SAK NR. 1163
I MØTE 8/1-63

M=1:100

20-11-62