

HENVISNINGER:

Tegn.nr.	A3.80.00.02	Rev.	C
Tittel			
BRA Loftsleiligheter			

C	Div. endringer	JPT	MB	20.09.16
B	Div. endringer	JPT	MB	18.08.16
A	Div. endringer	JPT	MB	08.07.16

Rev.	Beskrivelse	Tegn	KPR	Dato
Byggesøknad				

-

-

Oscars gt. 8C

GNR / BNR: 214 / 216




HILLE MELBYE
ARKITEKTER

HAUSMANN'S GATE 16, 0182 OSLO, +47 23 32 72 00
WWW.HMARK.NO FIRMAPOST@HMARK.NO

BRA Loftsleiligheter

PRO	Tegn.	KPR
MB	JPT	MB
Dato:	Mål:	Vedlegg nr.
03.06.16	1 : 100	
Saksnr.	Tegn.nr.	Rev.
6086	A3.80.00.02	C

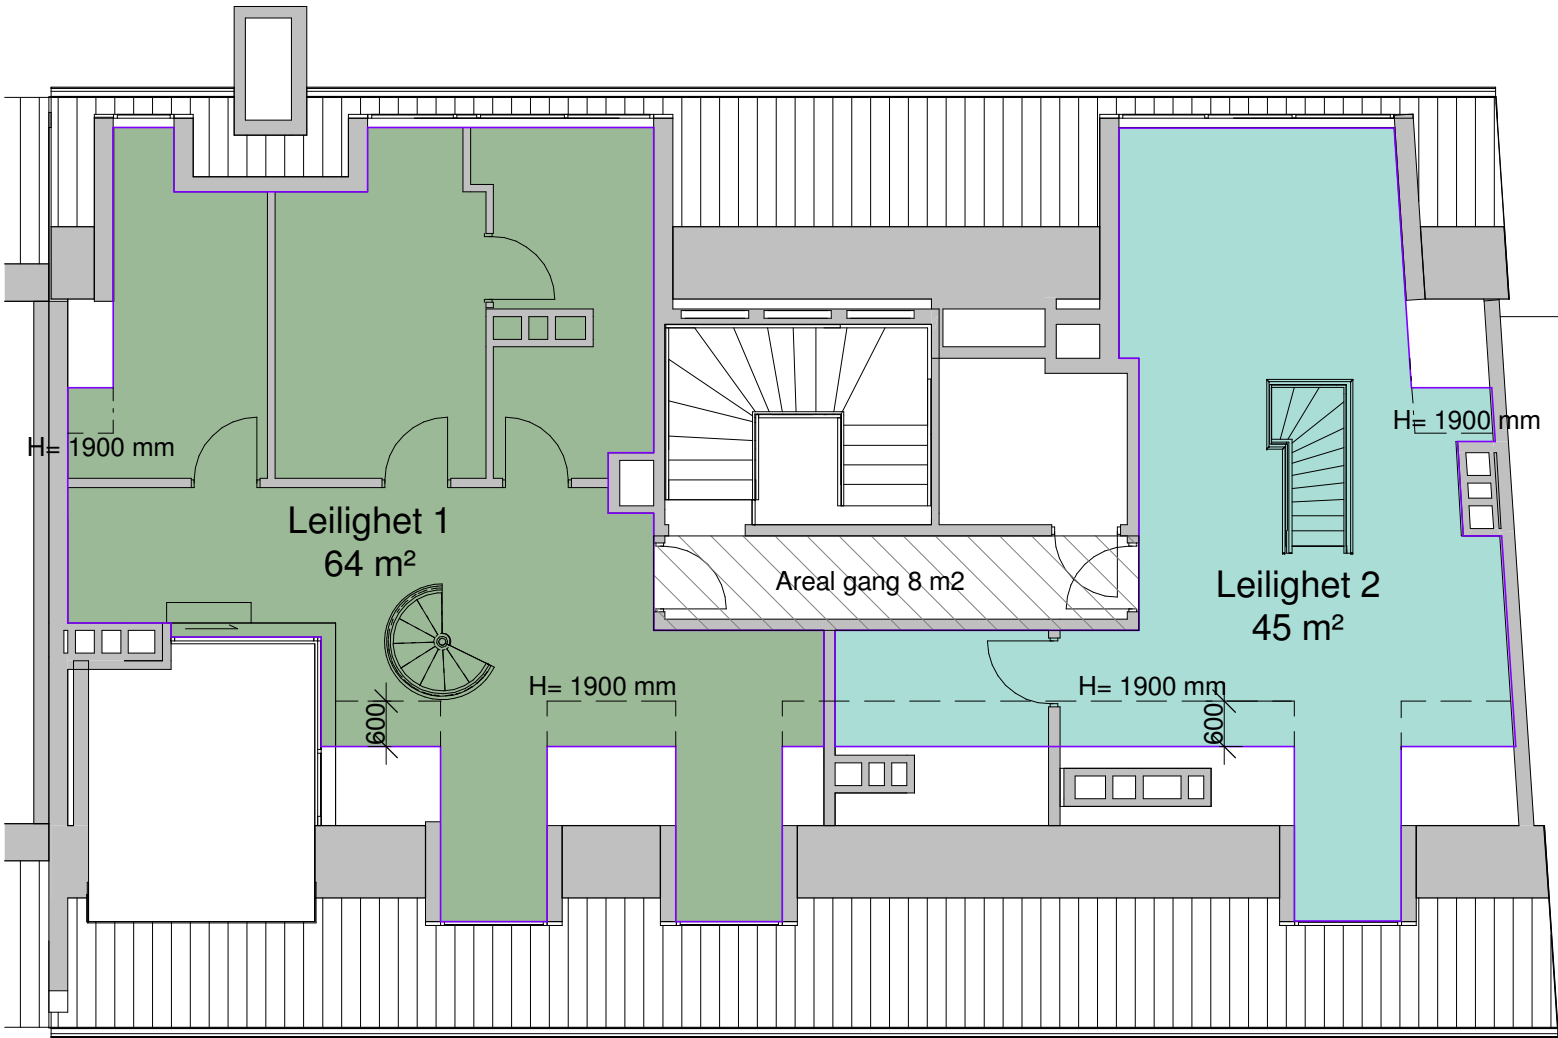

Loft
1 : 100