
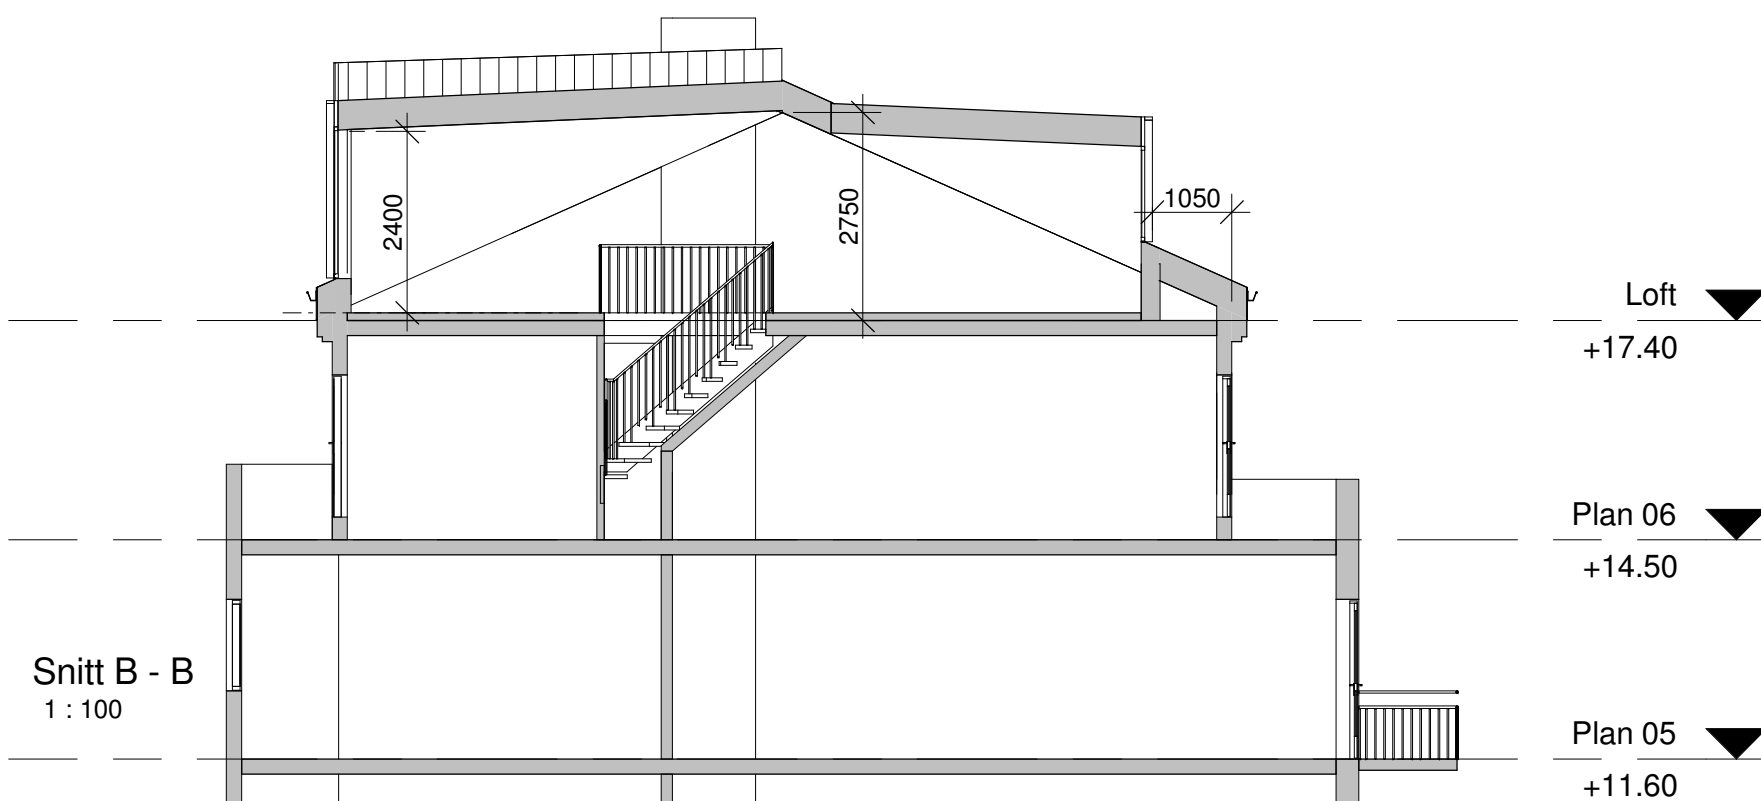


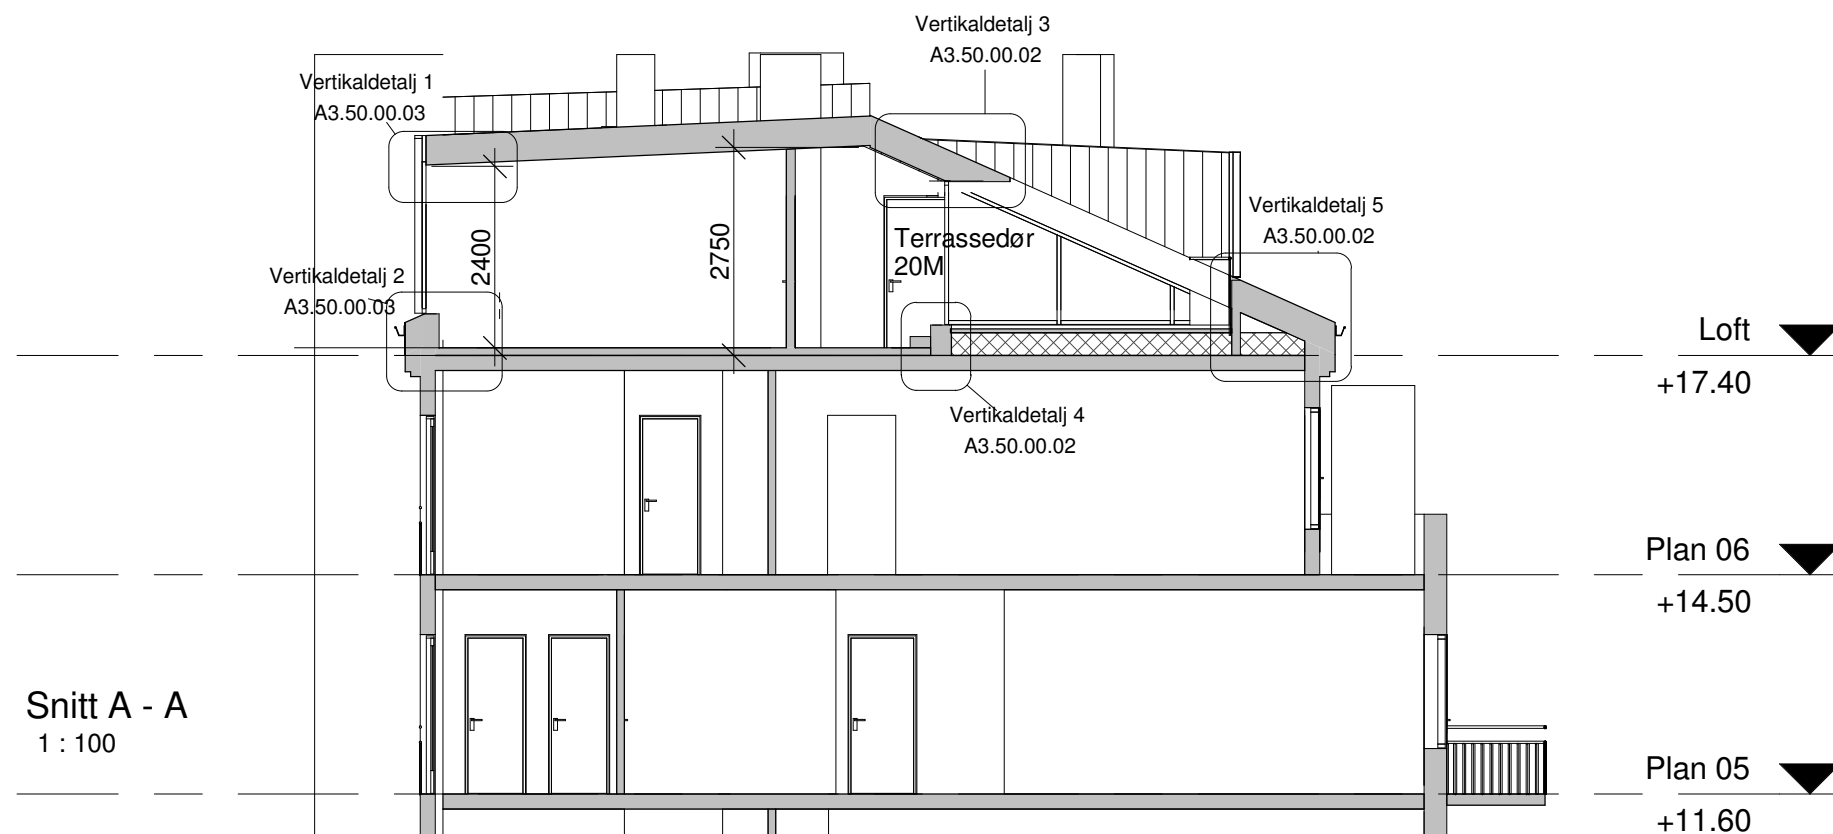

E6

HENVISNINGER:

Tegn.nr.	A3.41.00.01	Rev.	A
Tittel	Snitt A - A og B - B		

A	Div. endringer	JPT	MB	20.09.16
Rev.	Beskrivelse	Tegn	KPR	Dato
Byggesøknad				

-

-

Oscars gt. 8C
GNR / BNR: 214 / 216



HILLE MELBYE
ARKITEKTER

HAUSMANN'S GATE 16, 0182 OSLO, +47 23 32 72 00
WWW.HMARK.NO FIRMAPOST@HMARK.NO

Snitt A - A og B - B

PRO	Tegn.	KPR
MB	JPT	MB
Dato:	Mål:	Vedlegg nr.
13.04.16	1 : 100	
Saksnr.	Tegn.nr.	Rev.
6086	A3.41.00.01	A