


ETASJEPLAN

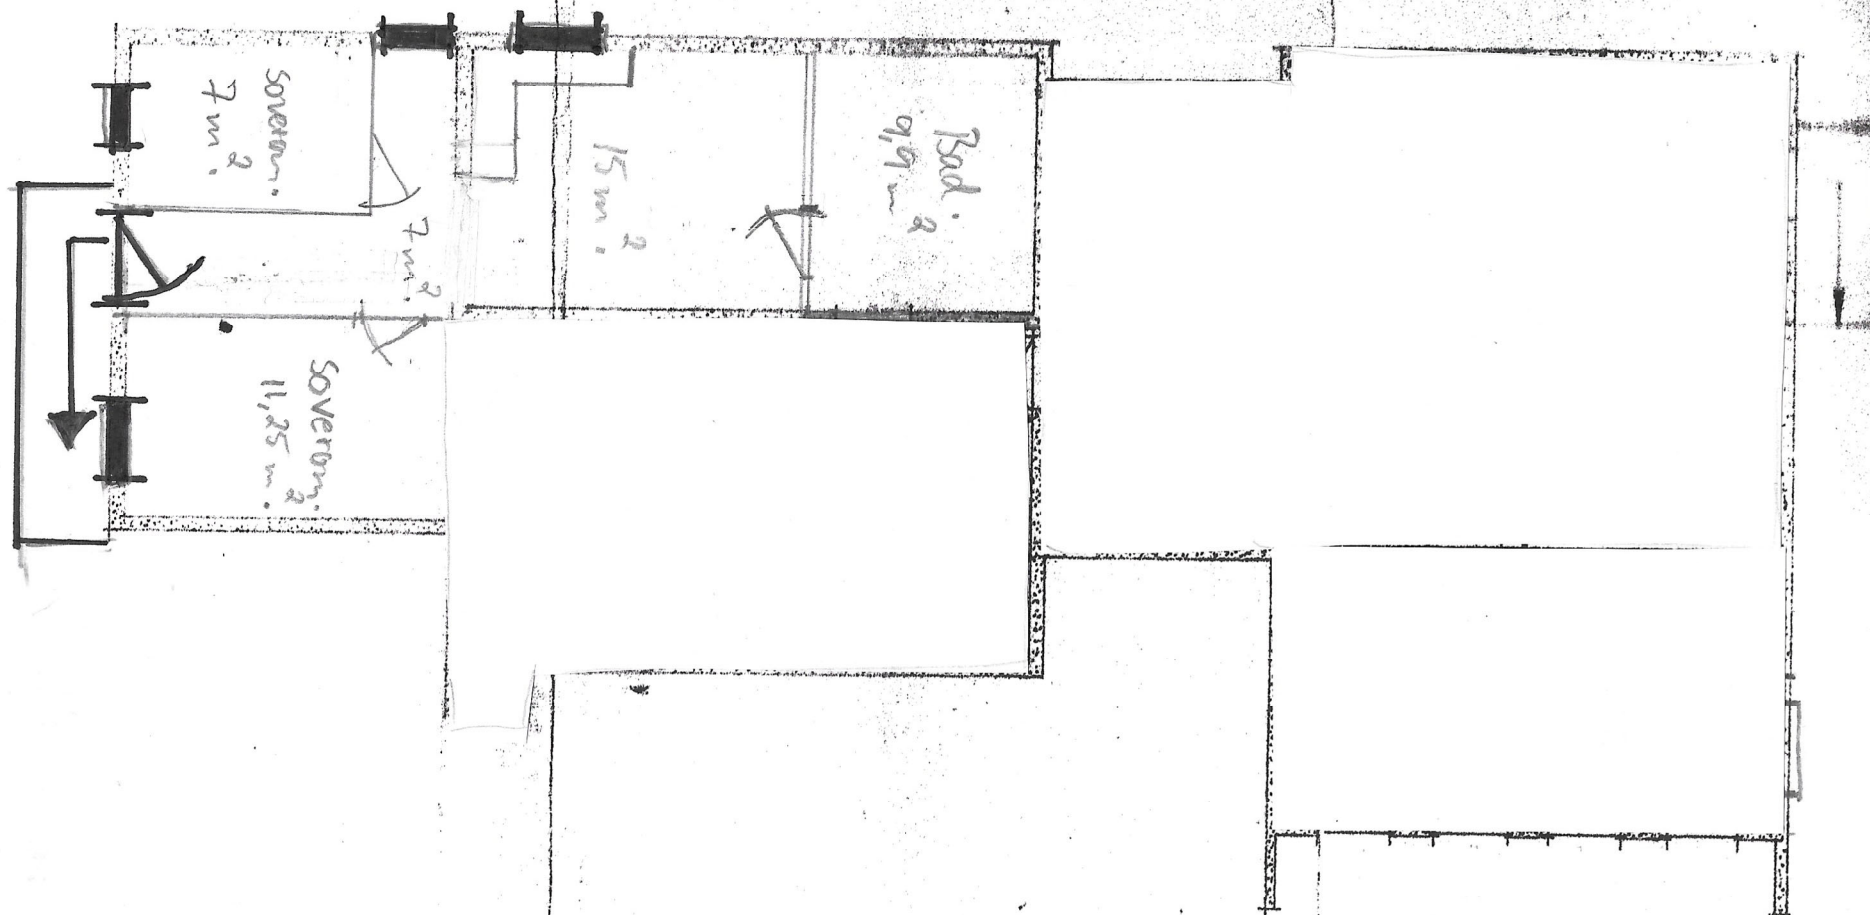

KJELLERPLAN


24/7-2020.

Ellingstudveien
23. B.

G. nr: 140
B. nr: 189.

Mål: 1:100.

ETASJEPLAN

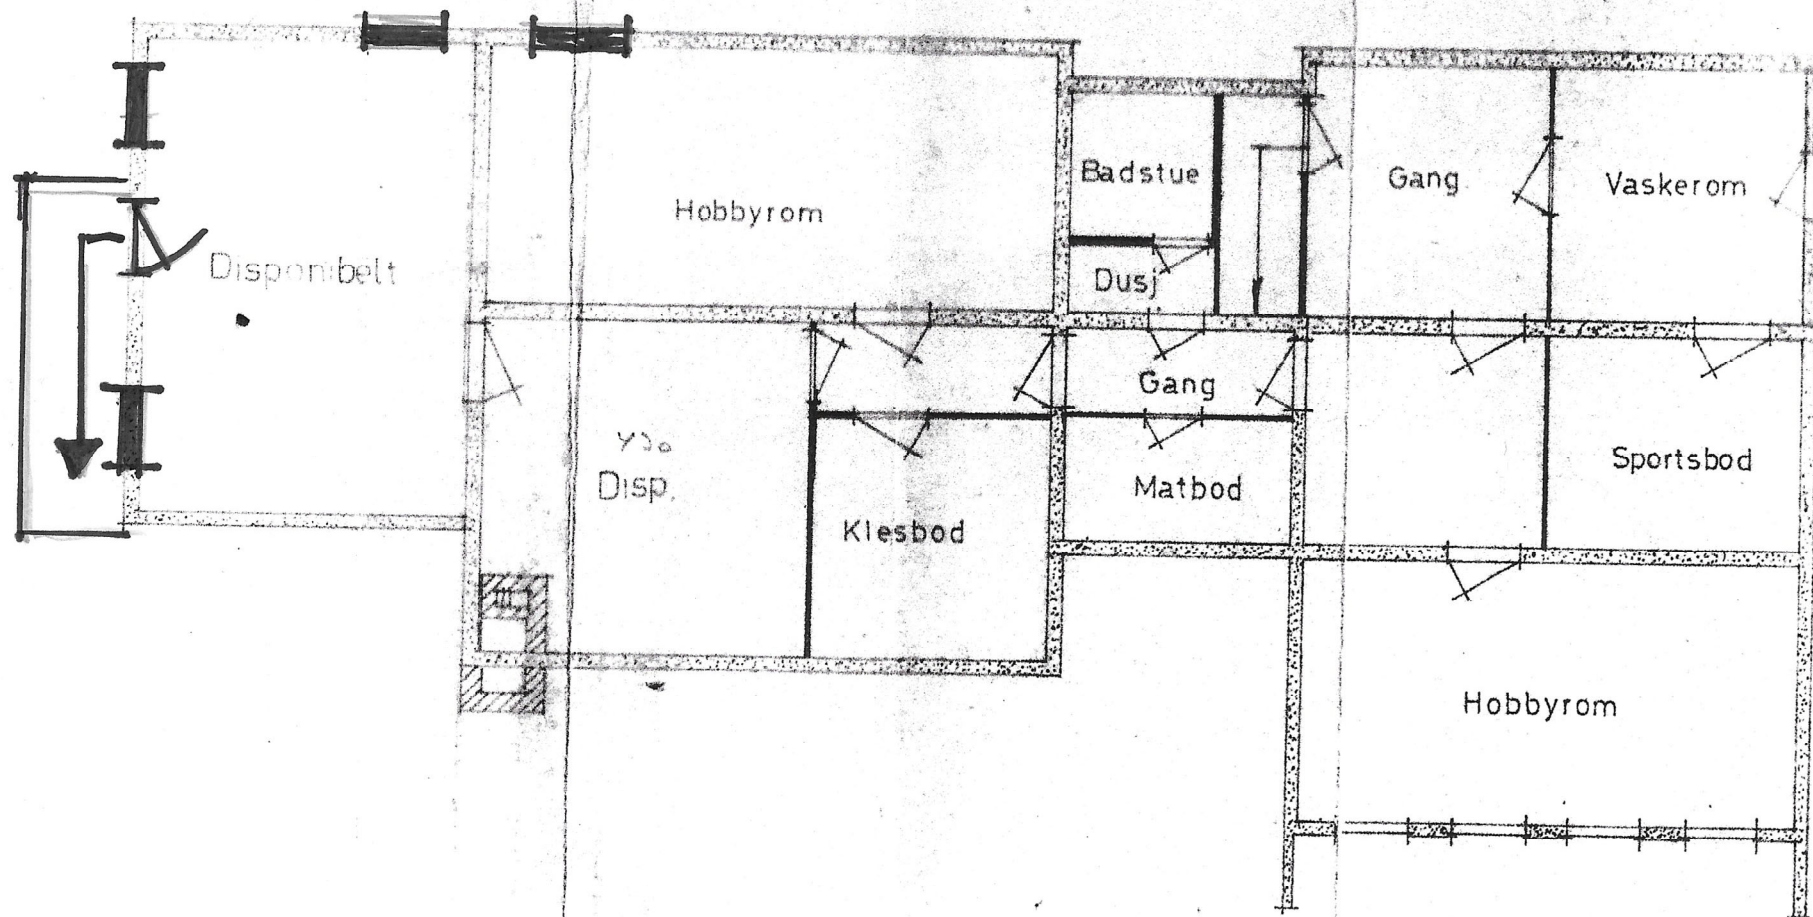


KJELLERPLAN

Ellingsrudvn. 23. B.

Gr. nr: 140, B. nr: 189.

Mål: 1:100

1/10-2015.

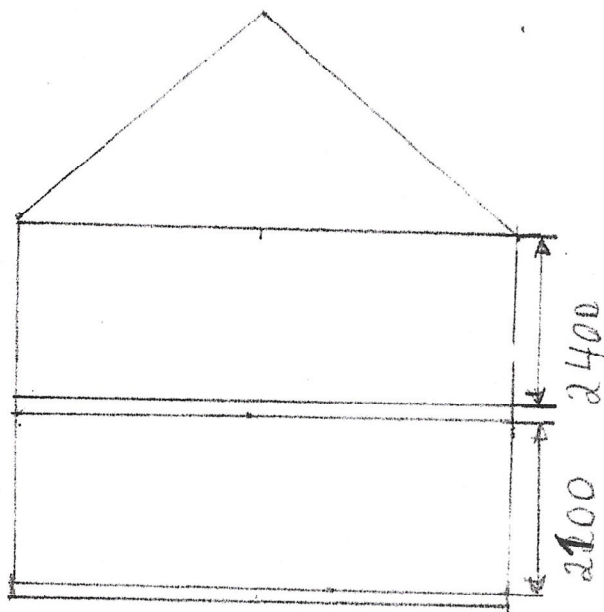


SNITT

1/10-2015.

Ellingsrud-
veien. 23.B.

Mål: 1:100

BN.189.
GNR.140

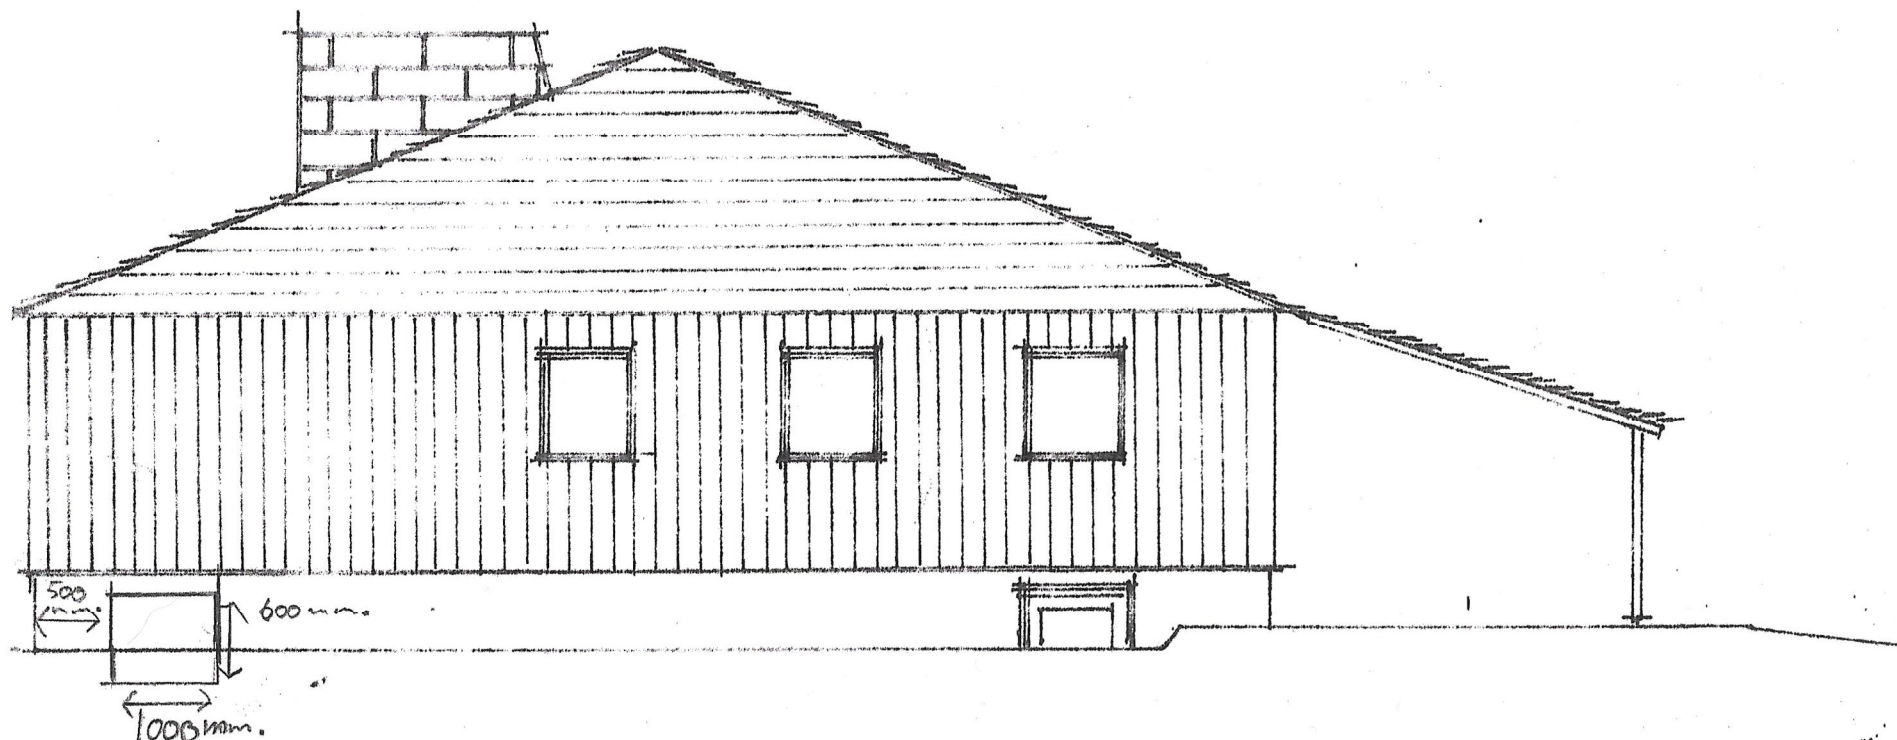

NORD VEST

24/7-2020.

Ellingstudvn.
23.B.

G.nt: 140.

B.nt: 189.

Mal: 1:100