
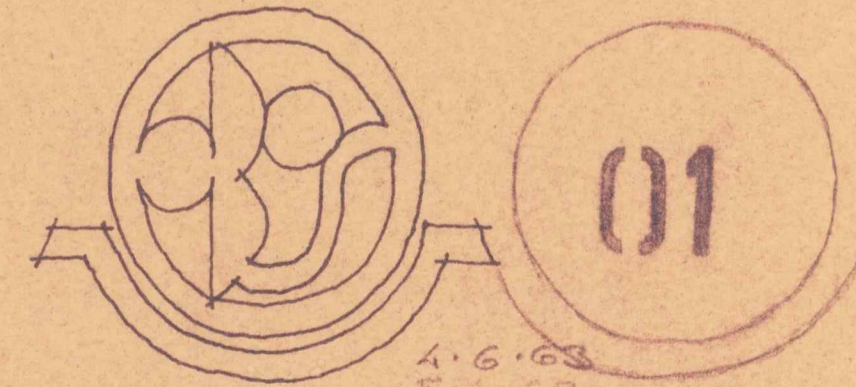
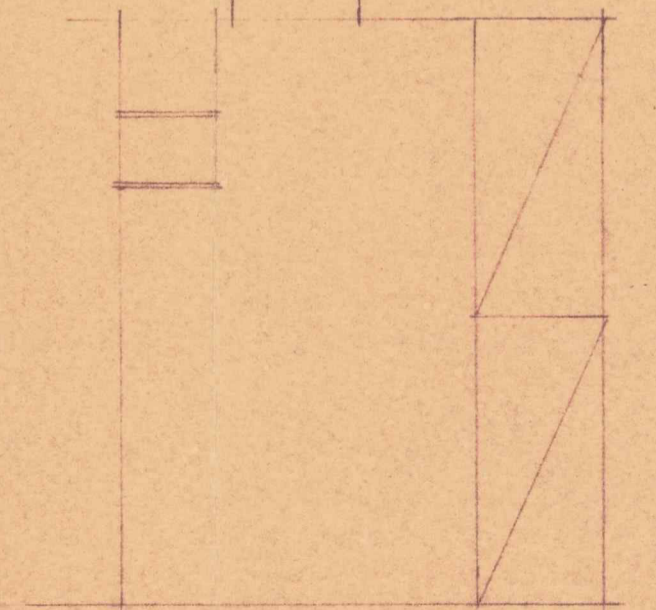


3
 305
 1

312 TVEITTA
 BLOKK 305, PLAN 1. ET.
 MÅL 1:50
 OSLO 25.5.63
 BROCHMANN'S ARK.KONT.

785	168	101,5	168	80	80	163	101,5	168	785
805	164	105,5	164	101	101	164	105,5	164	805
265	315	615	280	15	280	615	315	265	

BINDINGSVEIY
 ETERNITLEDN. SE SKJEHA

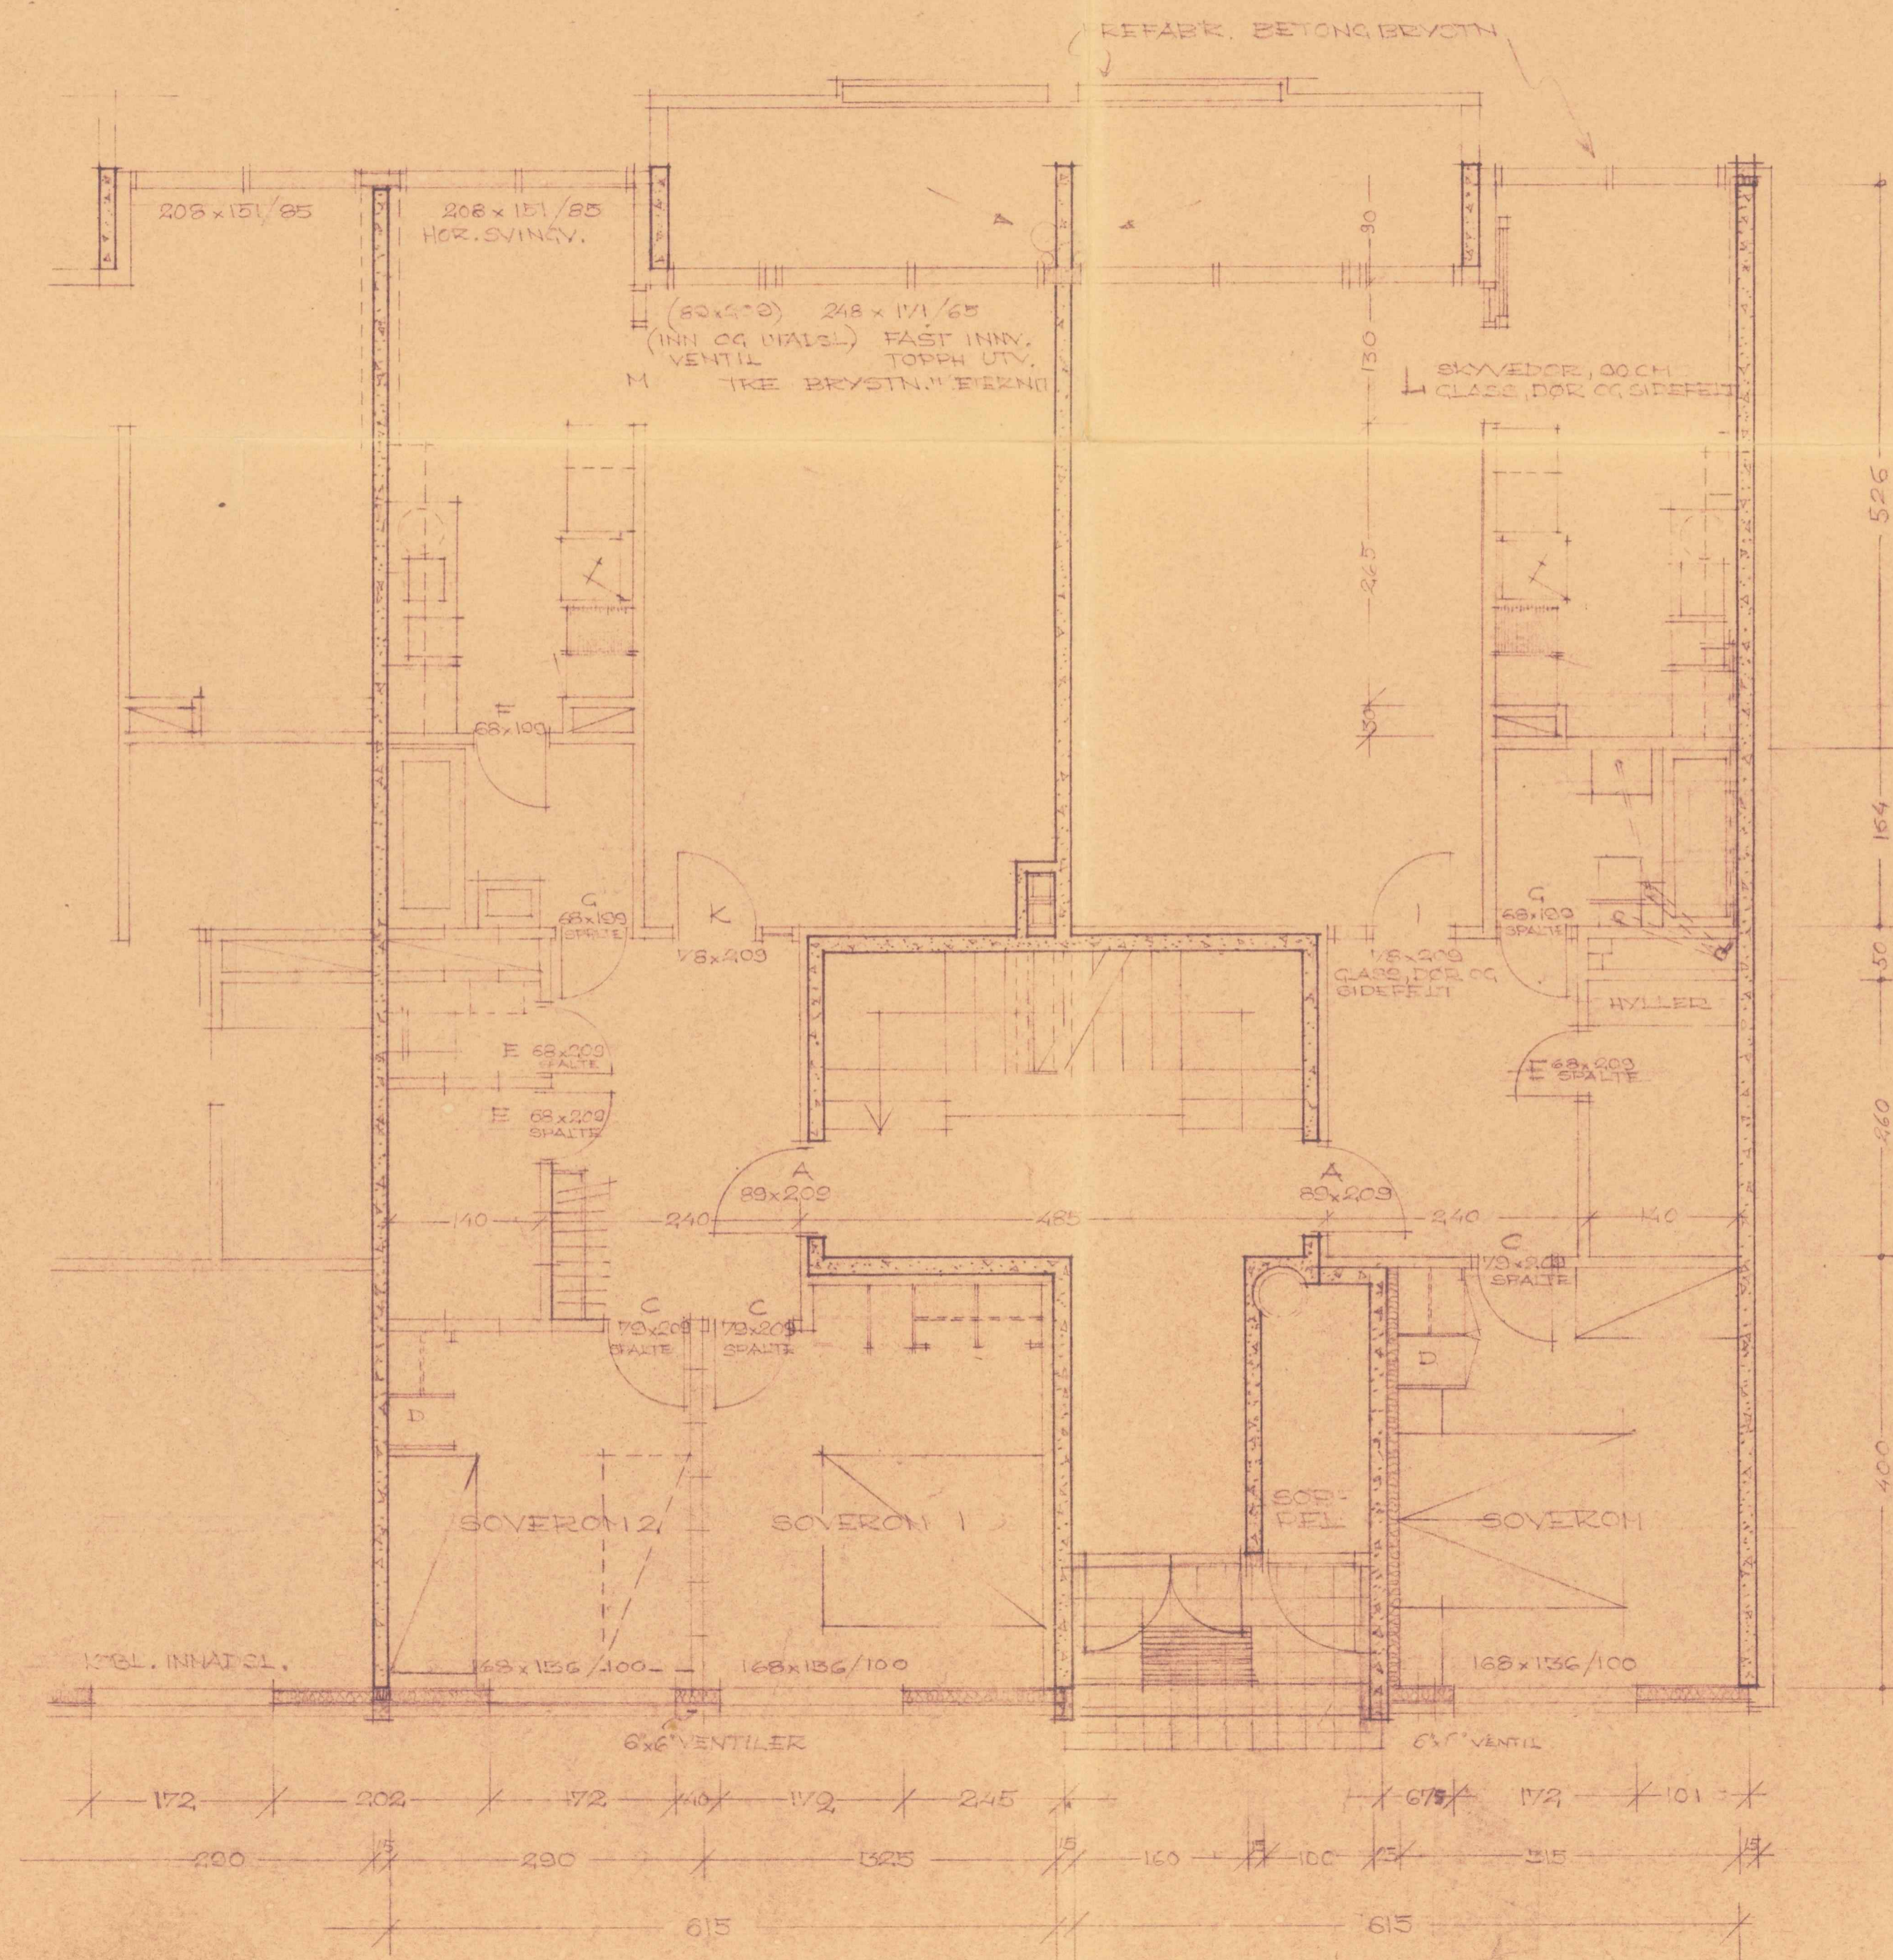

RETTET 12.2.63, 2-1-65
 312 II VETIIIA
 PLAN I ETASJE TYPE I
 MÅL 1:50 JAN. 1963
 IKKE ENDELIG TEGNING

BROCHMANN'S ARK.KTR.

