


30/5-29 B43

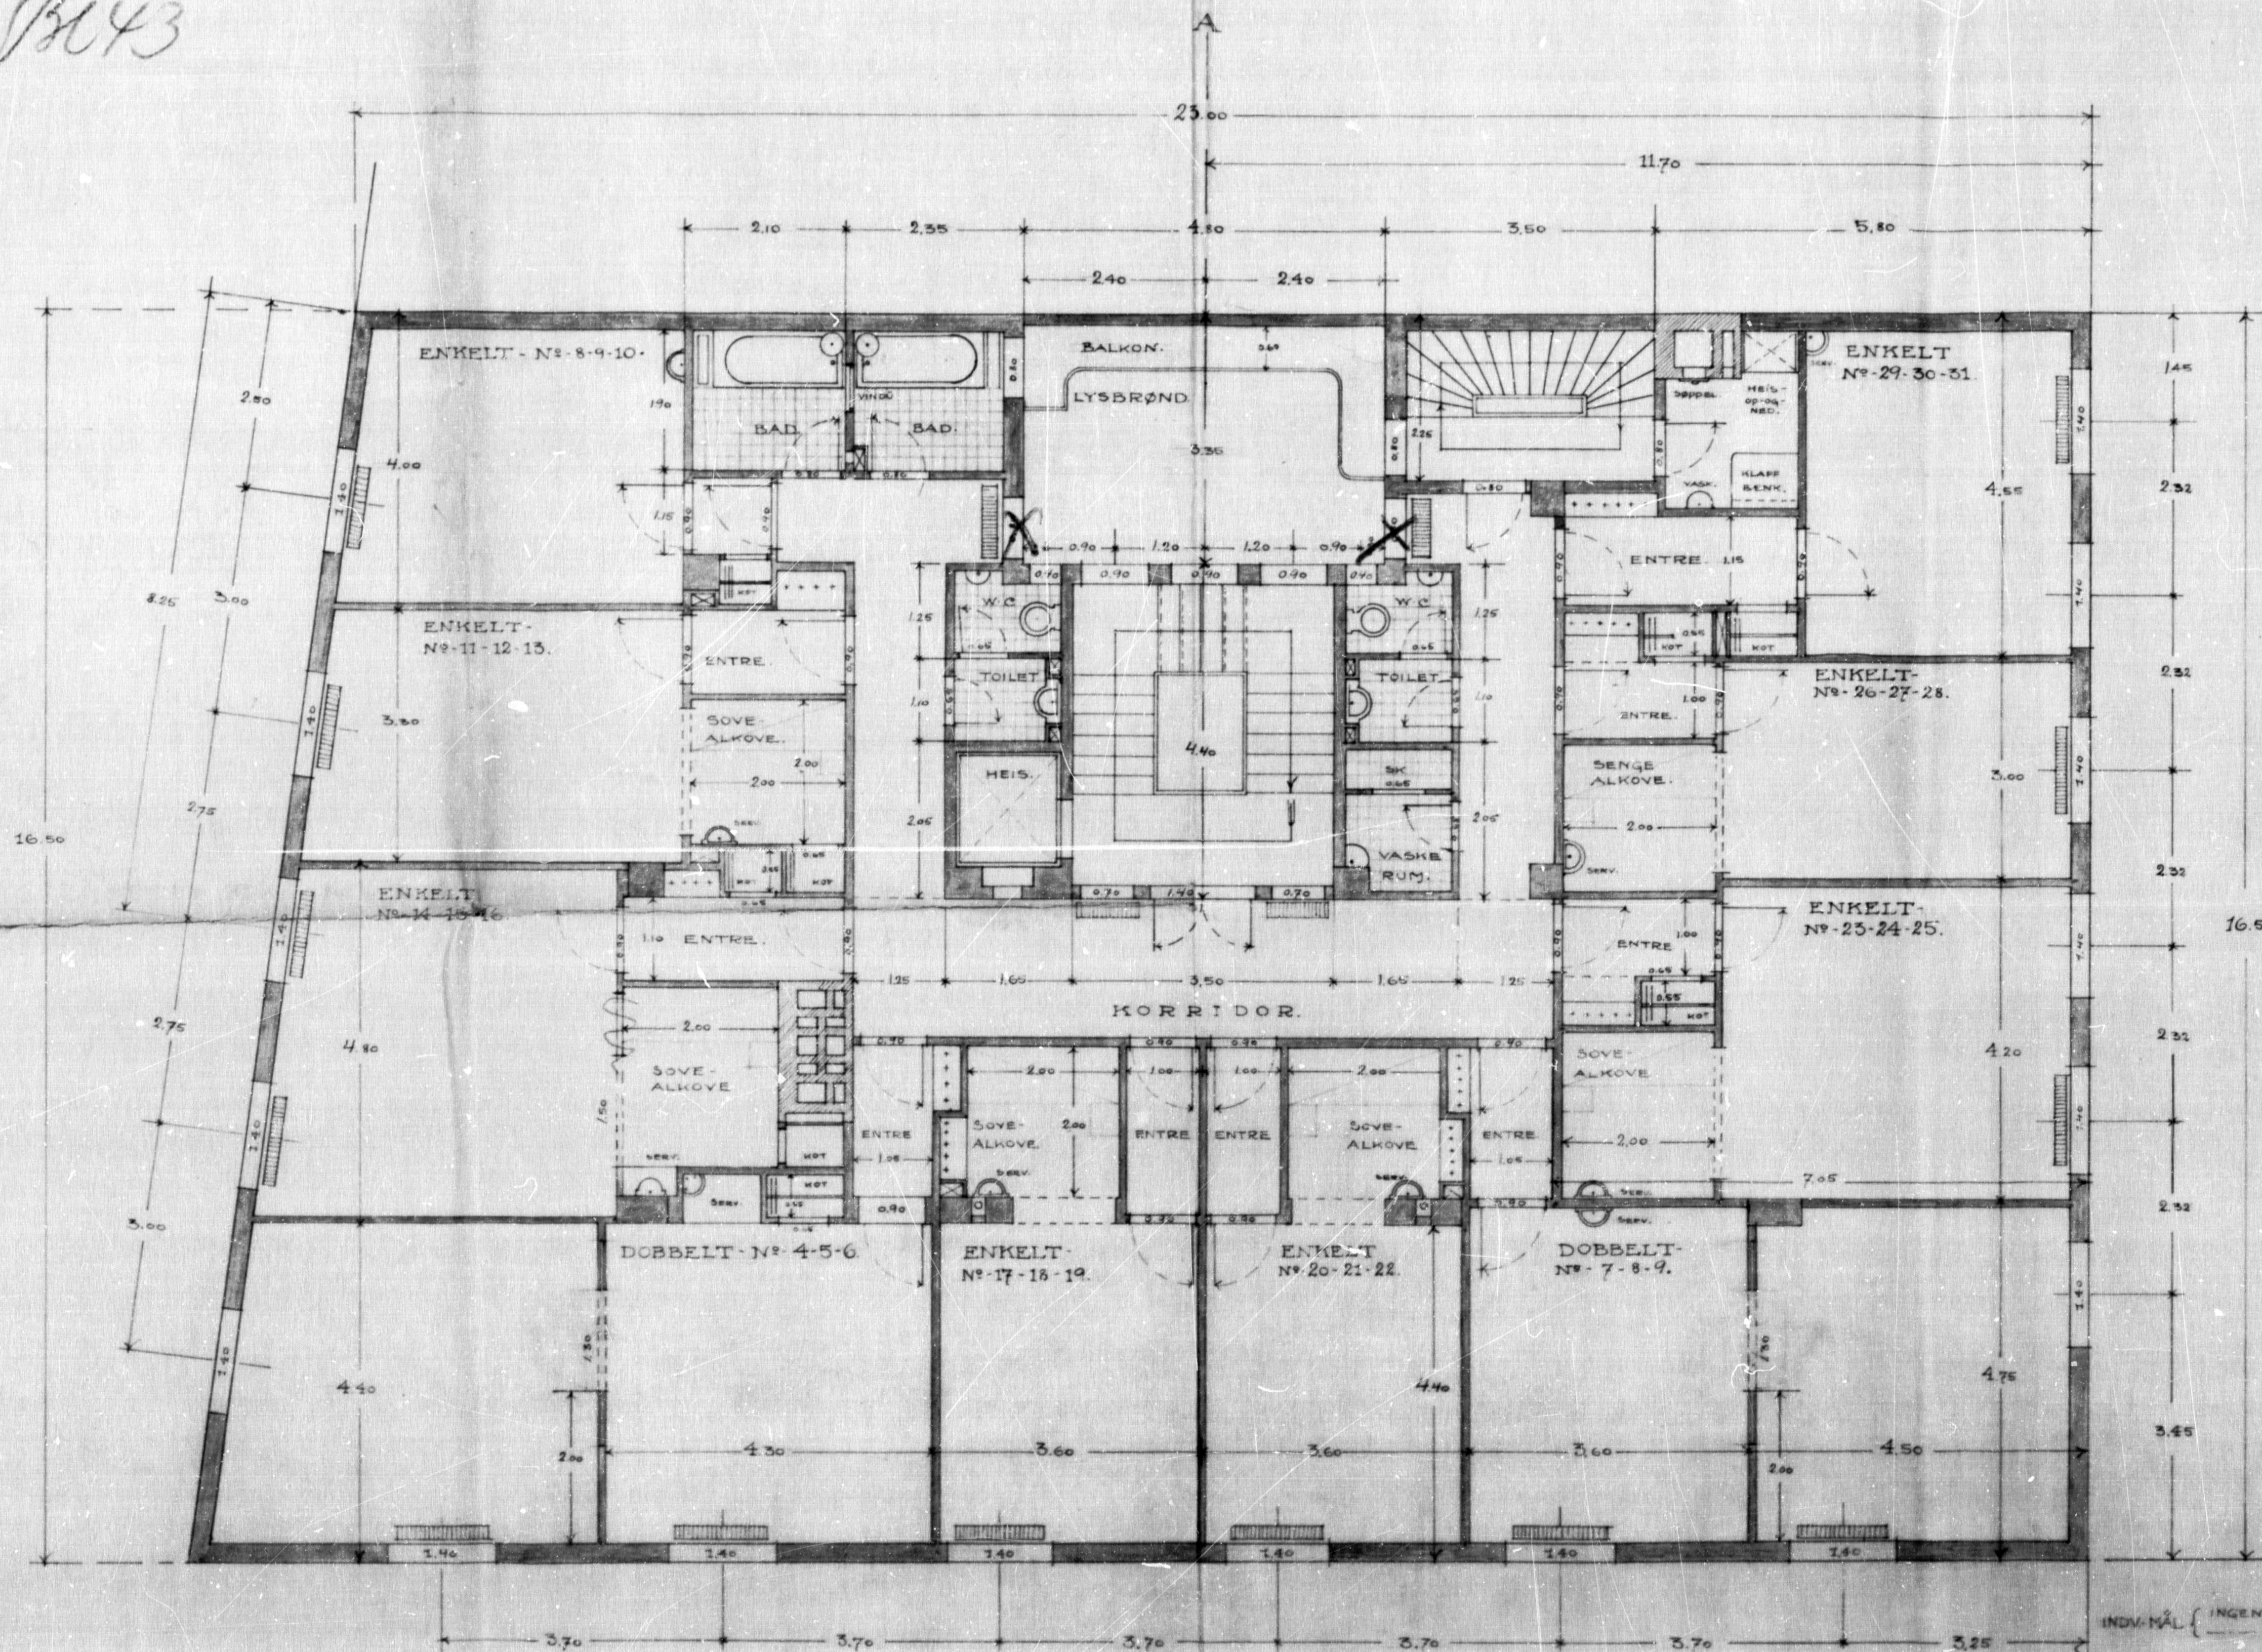

3^{de} 4^{de} 5^{te} ETG.

INDV. MÅL (INGEN ENTRE-UNNER-LOOSEN, SED
KLEDESKOTTER - 855 -
ALLE DØR OG VINDUESÅPNINGER
TILLEGGES DYTNINGSMÅL



Fritz Jørgen
Arkitekt.
Ingeniør, 35.
Oslo April - 1929.