


Arbeidssted (Matr.nr.) (Adresse)	41/254 Holmenveien 11	Journalnr.	85/1867
Arbeidets og bygningens art	Bruksendring fra forlegger- til daglivareforretning	Innlevert	19.4.85
Byggherre	Steffen Bendiken, Holmenvn. 11, 0374 OSLO 3		
Anmelder	" " "		


1	16	31	46	61	76	91											
2	17	32	47	62	77	92											
3	18	33	48	63	78	93											
4	19	34	49	64	79	94											
5	20	35	50	65	80	95											
6	21	36	51	66	81	96											
7	22	37	52	67	82	97											
8	23	38	53	68	83	98											
9	24	39	54	69	84	99											
10	25	40	55	70	85	100											
11	26	41	56	71	86												
12	27	42	57	72	87												
13	28	43	58	73	88												
14	29	44	59	74	89												
15	30	45	60	75	90												

Meldes ikke GAB

Bruk förändring : Gnr. 41 - Bnr. 254 Holme

Tidl: Forretningsgård.

 BYGNINGSMES.FORANDR.:  - NYE VEGGER
 - VEGGER RIVES

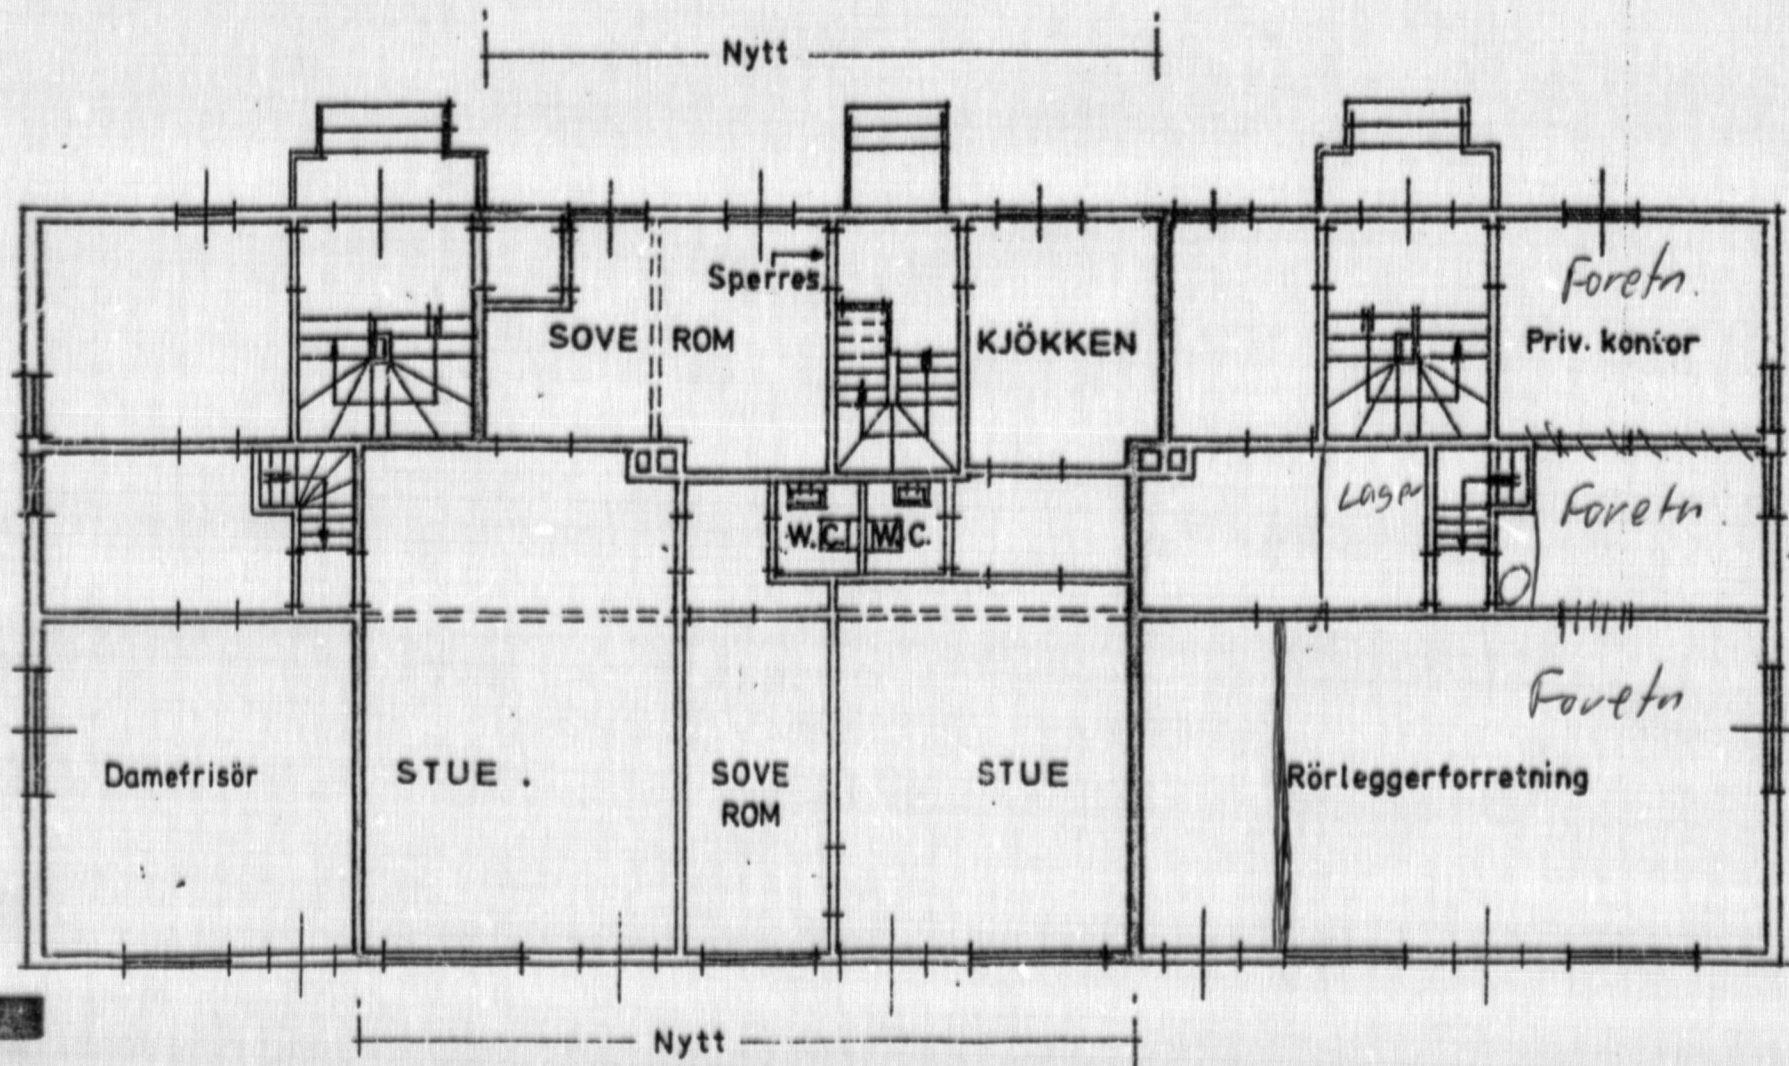

Plan av 1. etasje.