




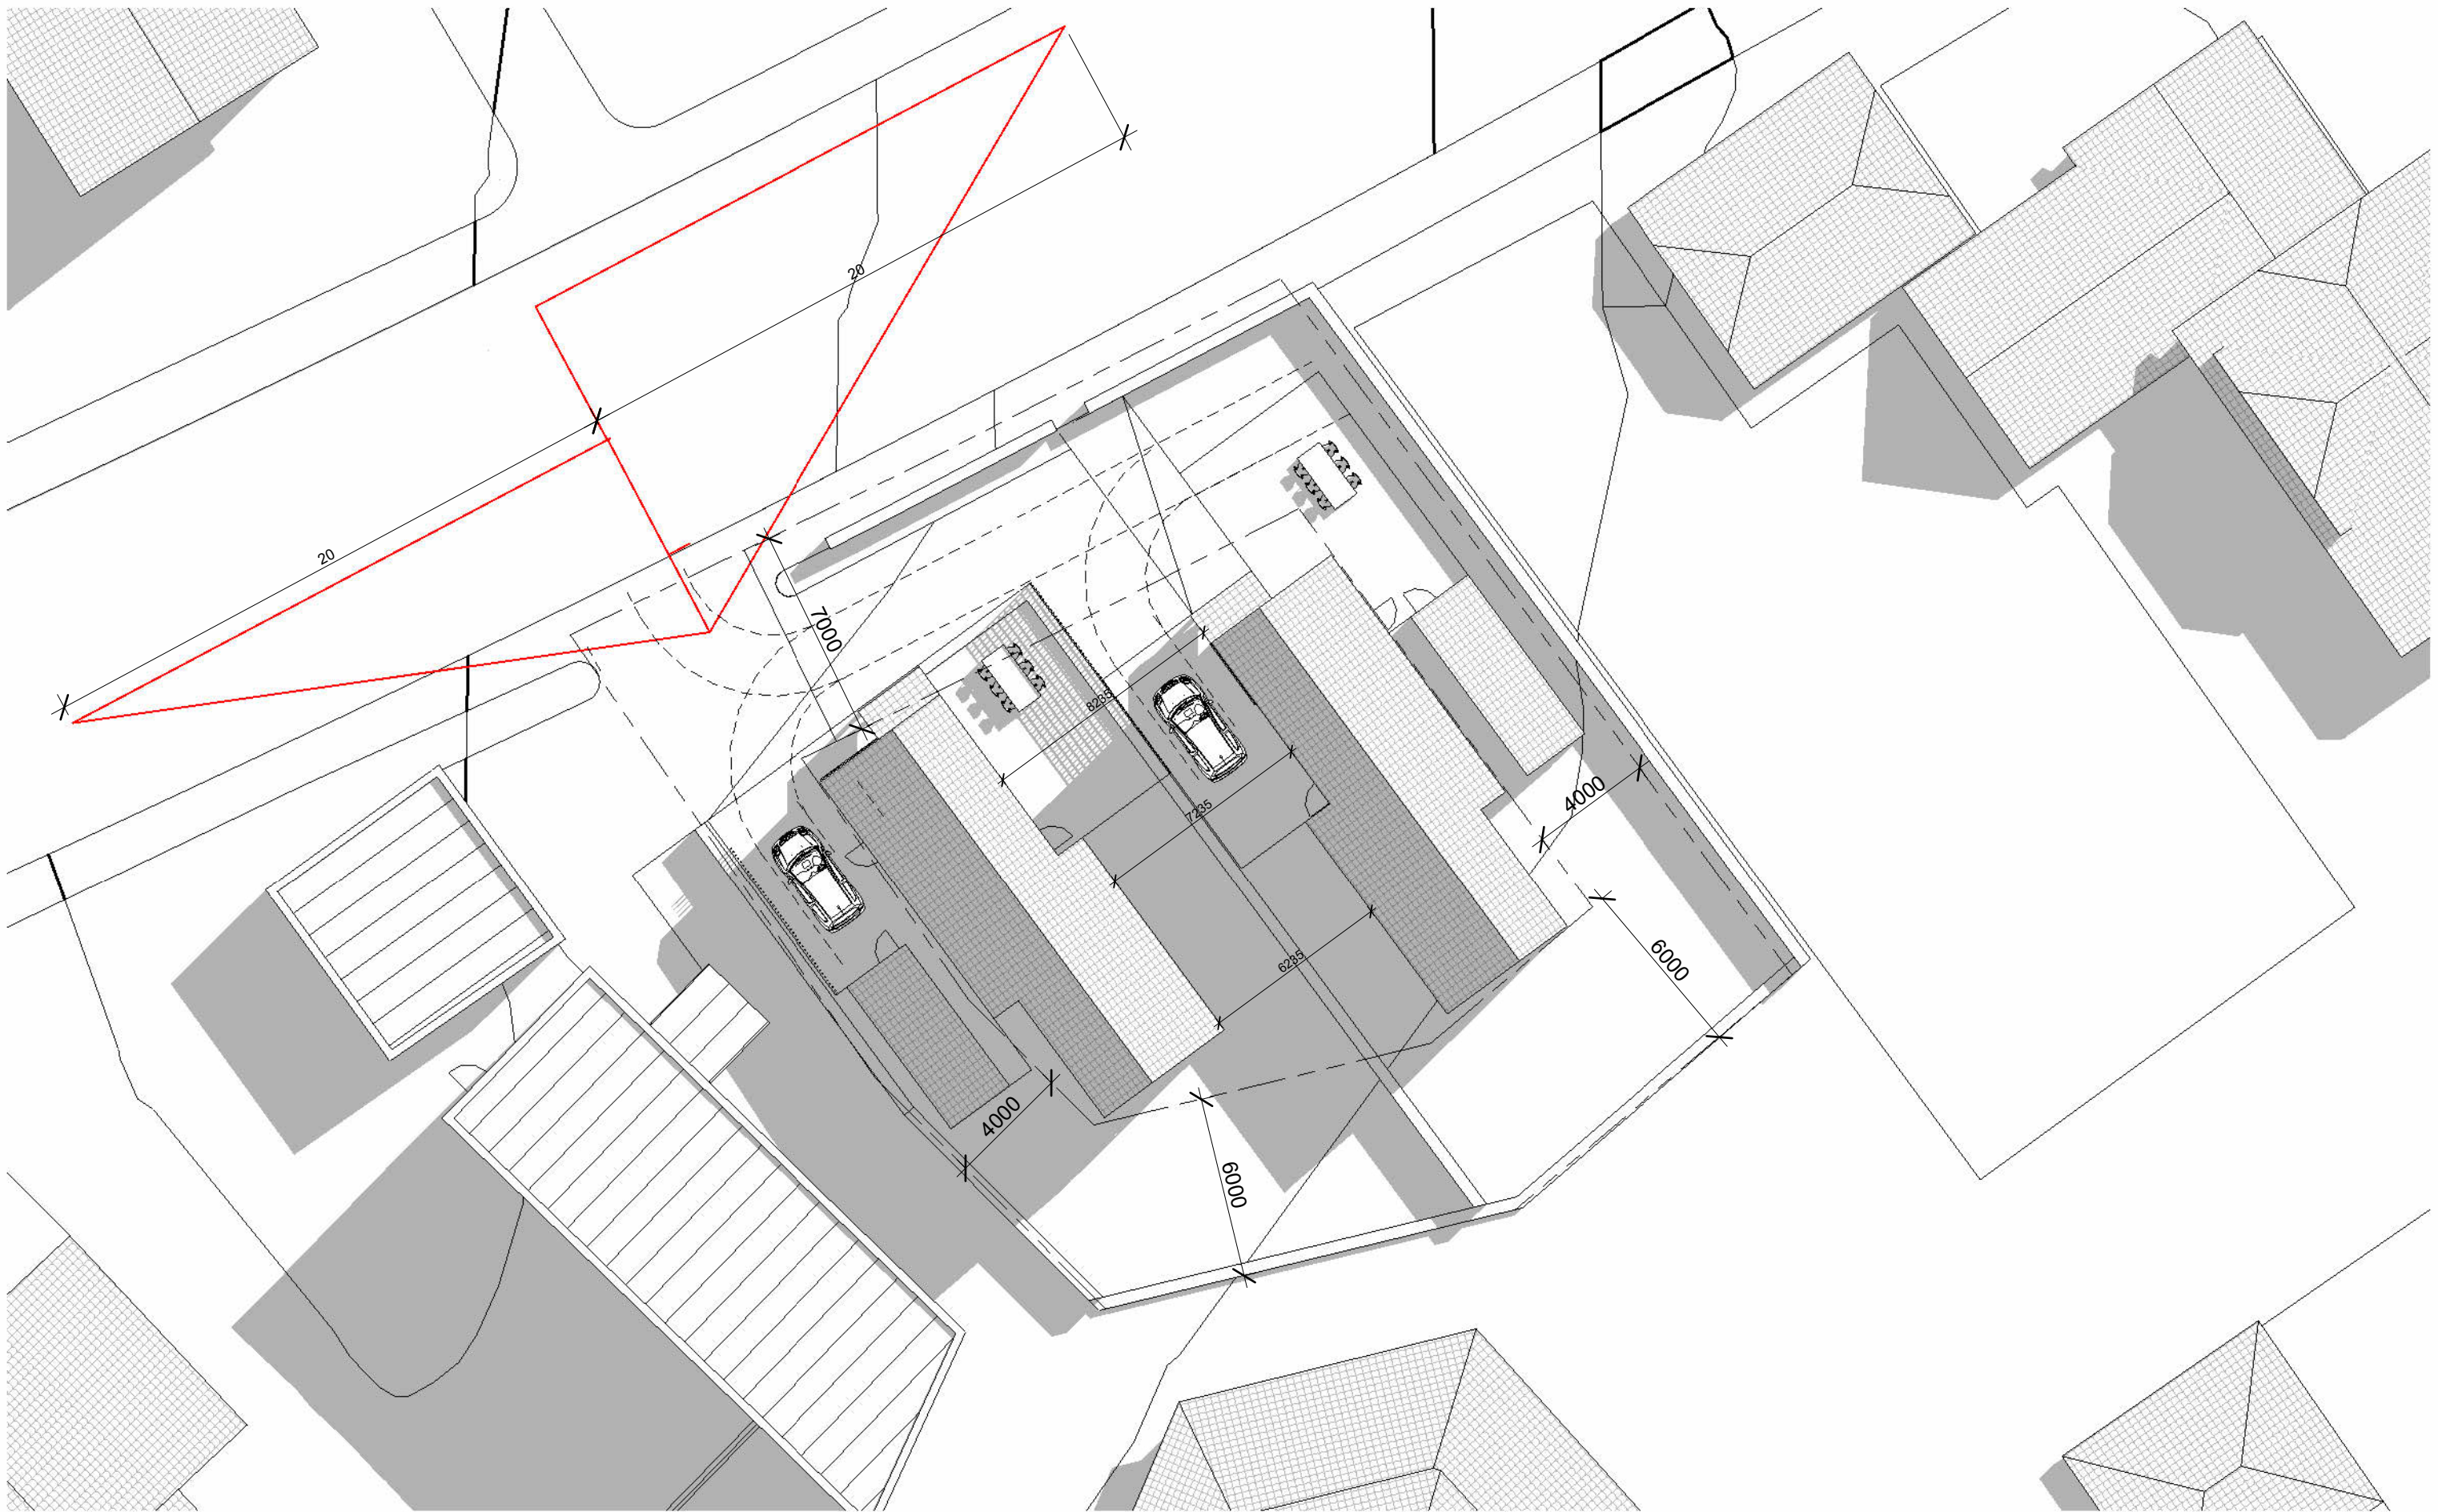


Hovedsnitt
A-400

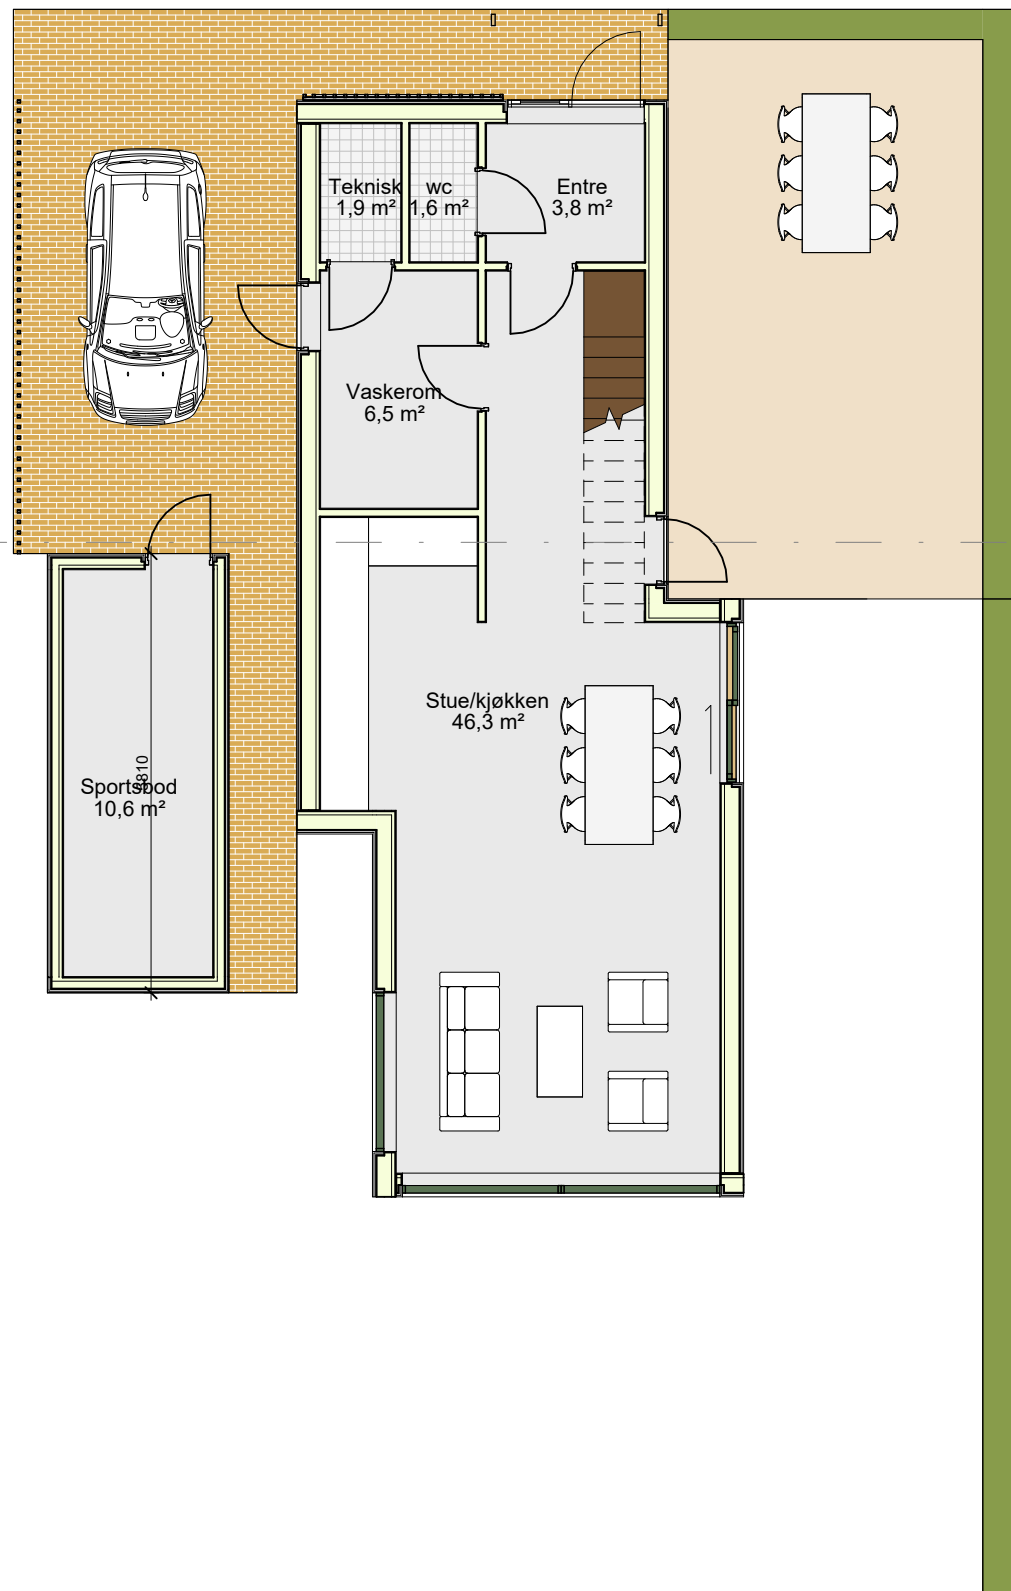


Hovedsnitt
A-400

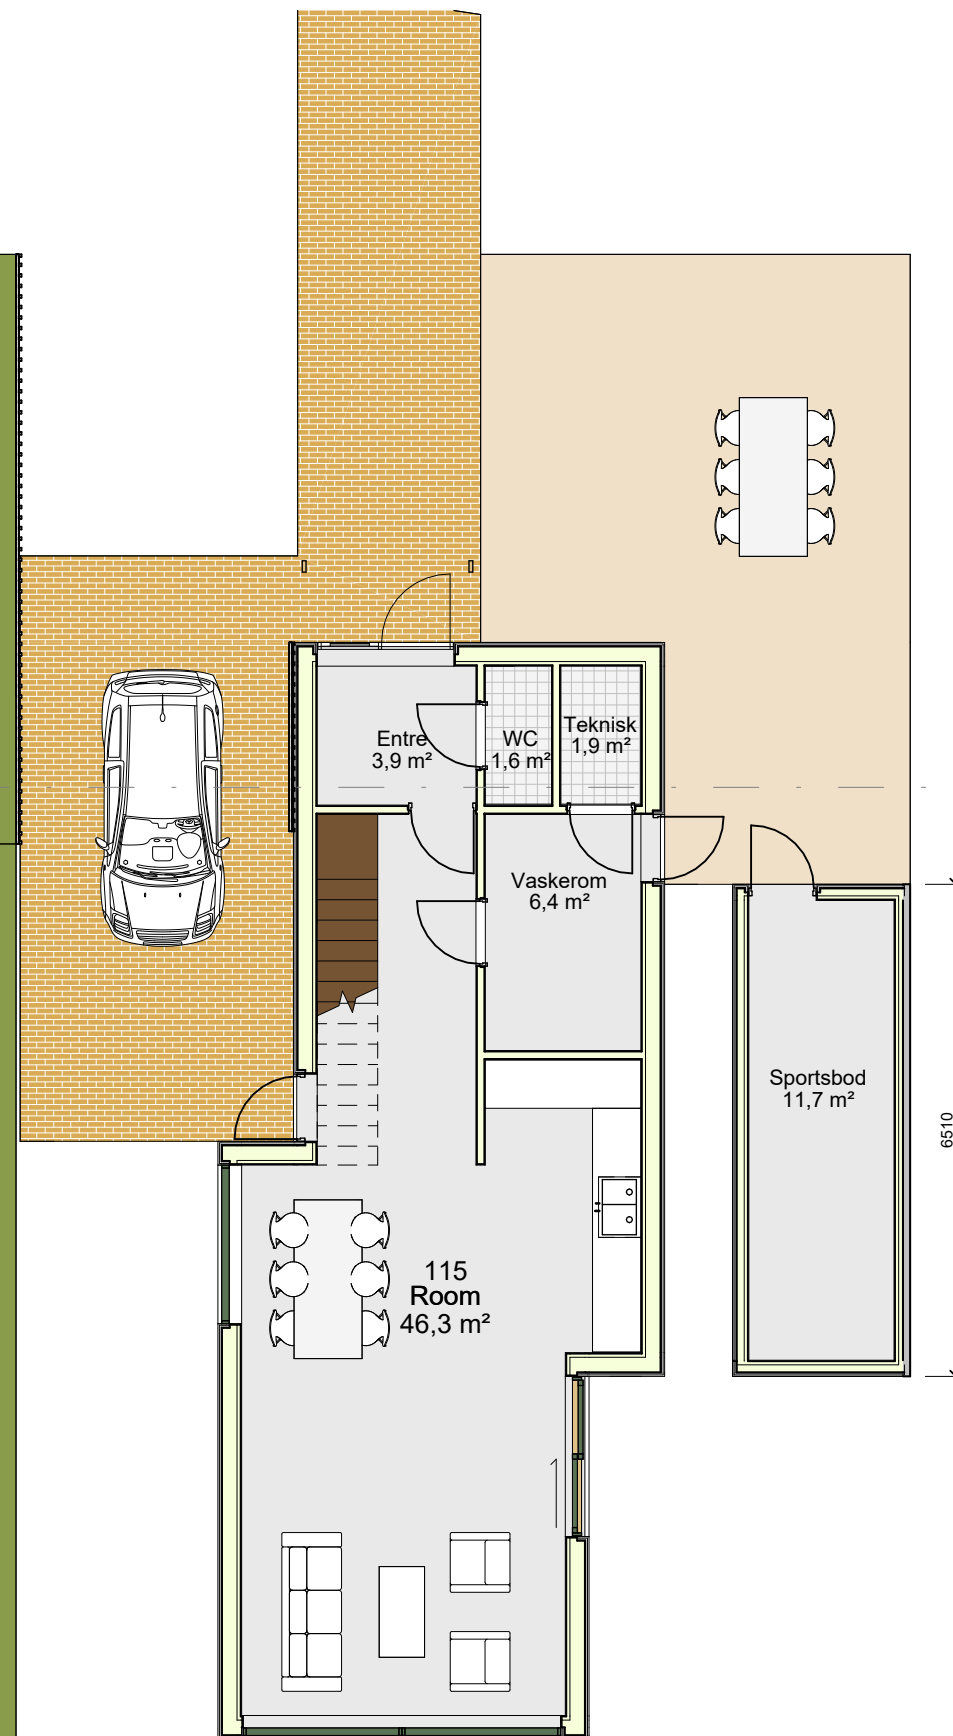


Hovedsnitt
A-400

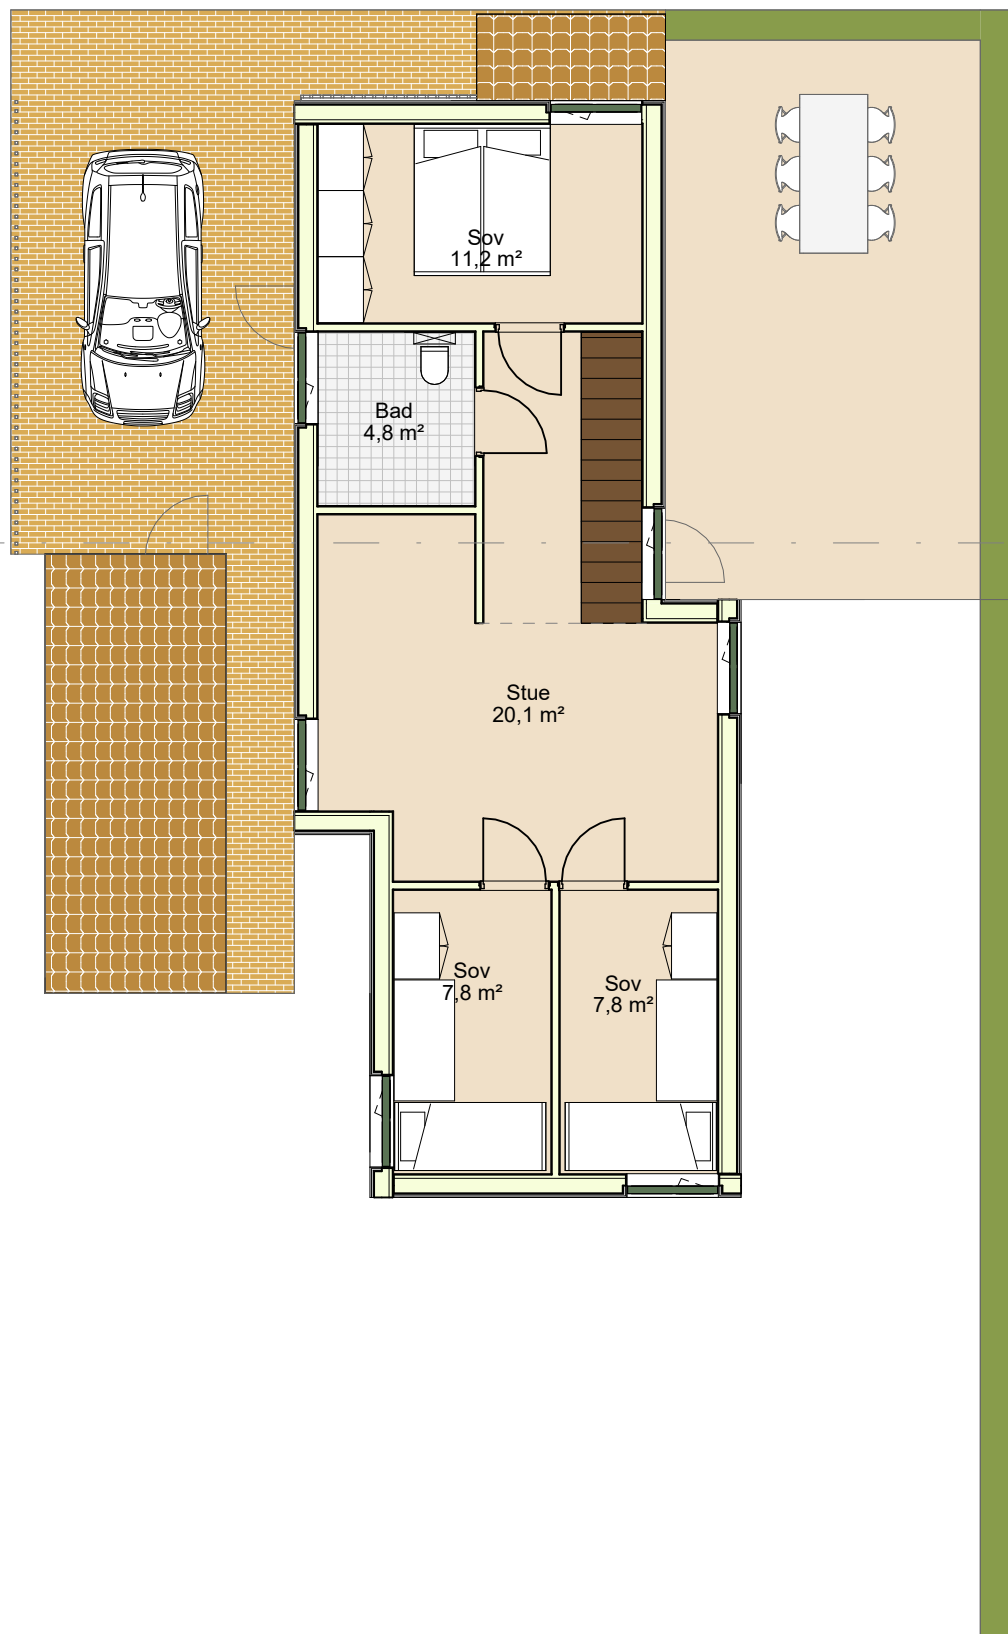


Hovedsnitt
A-400

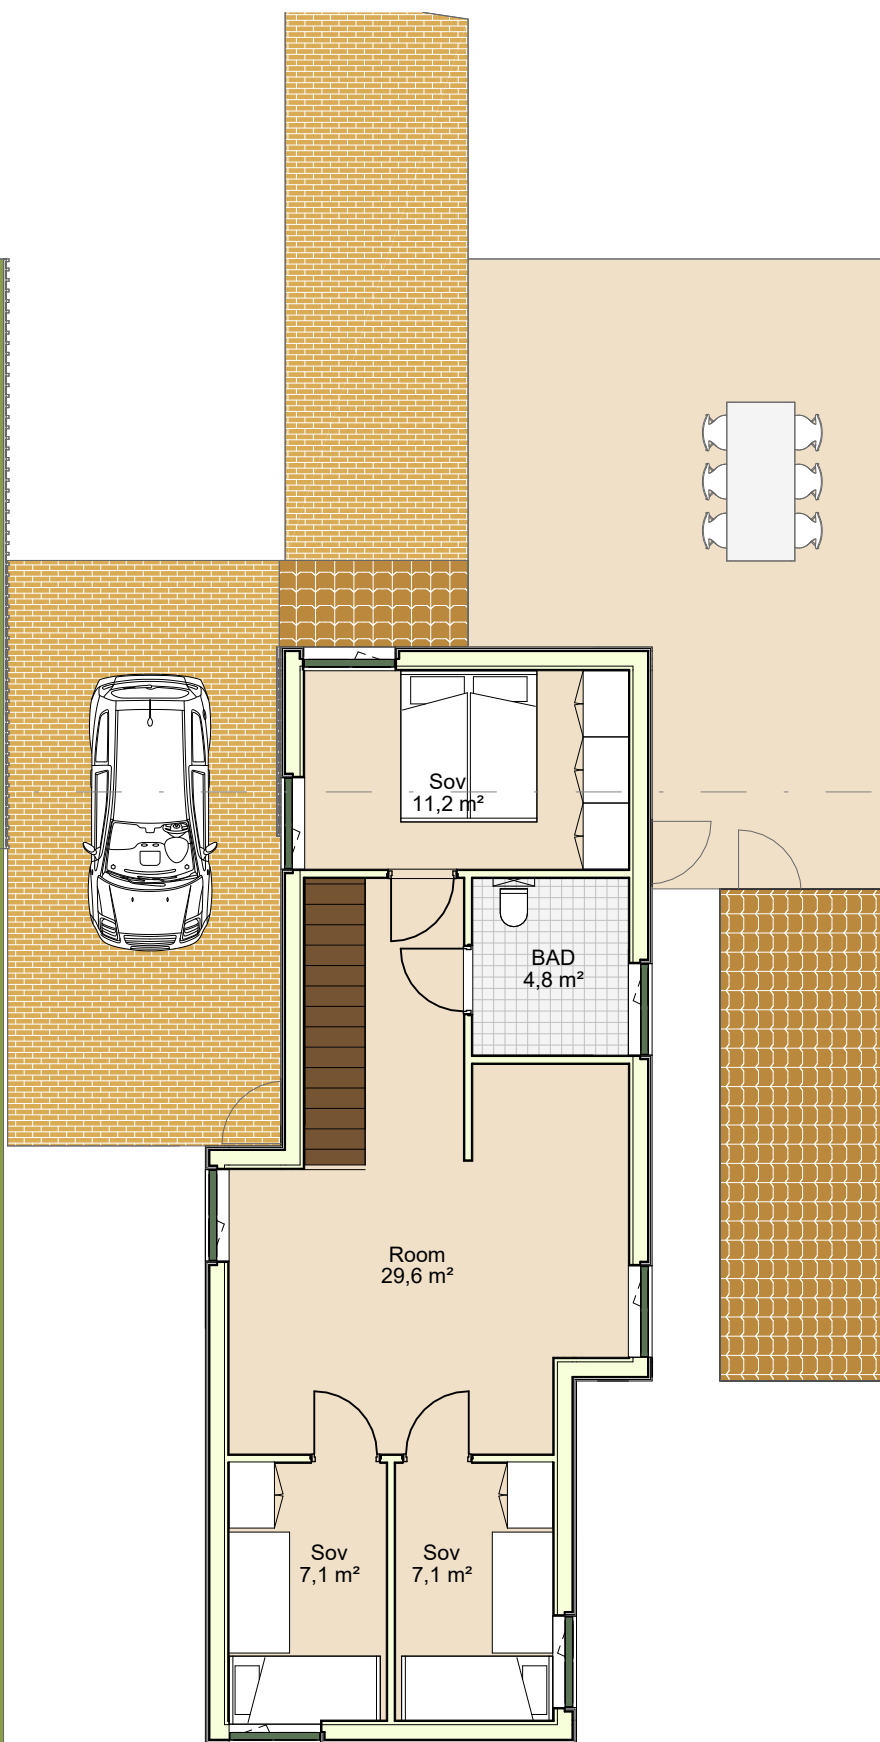

▽ Hovedsnitt
A-400

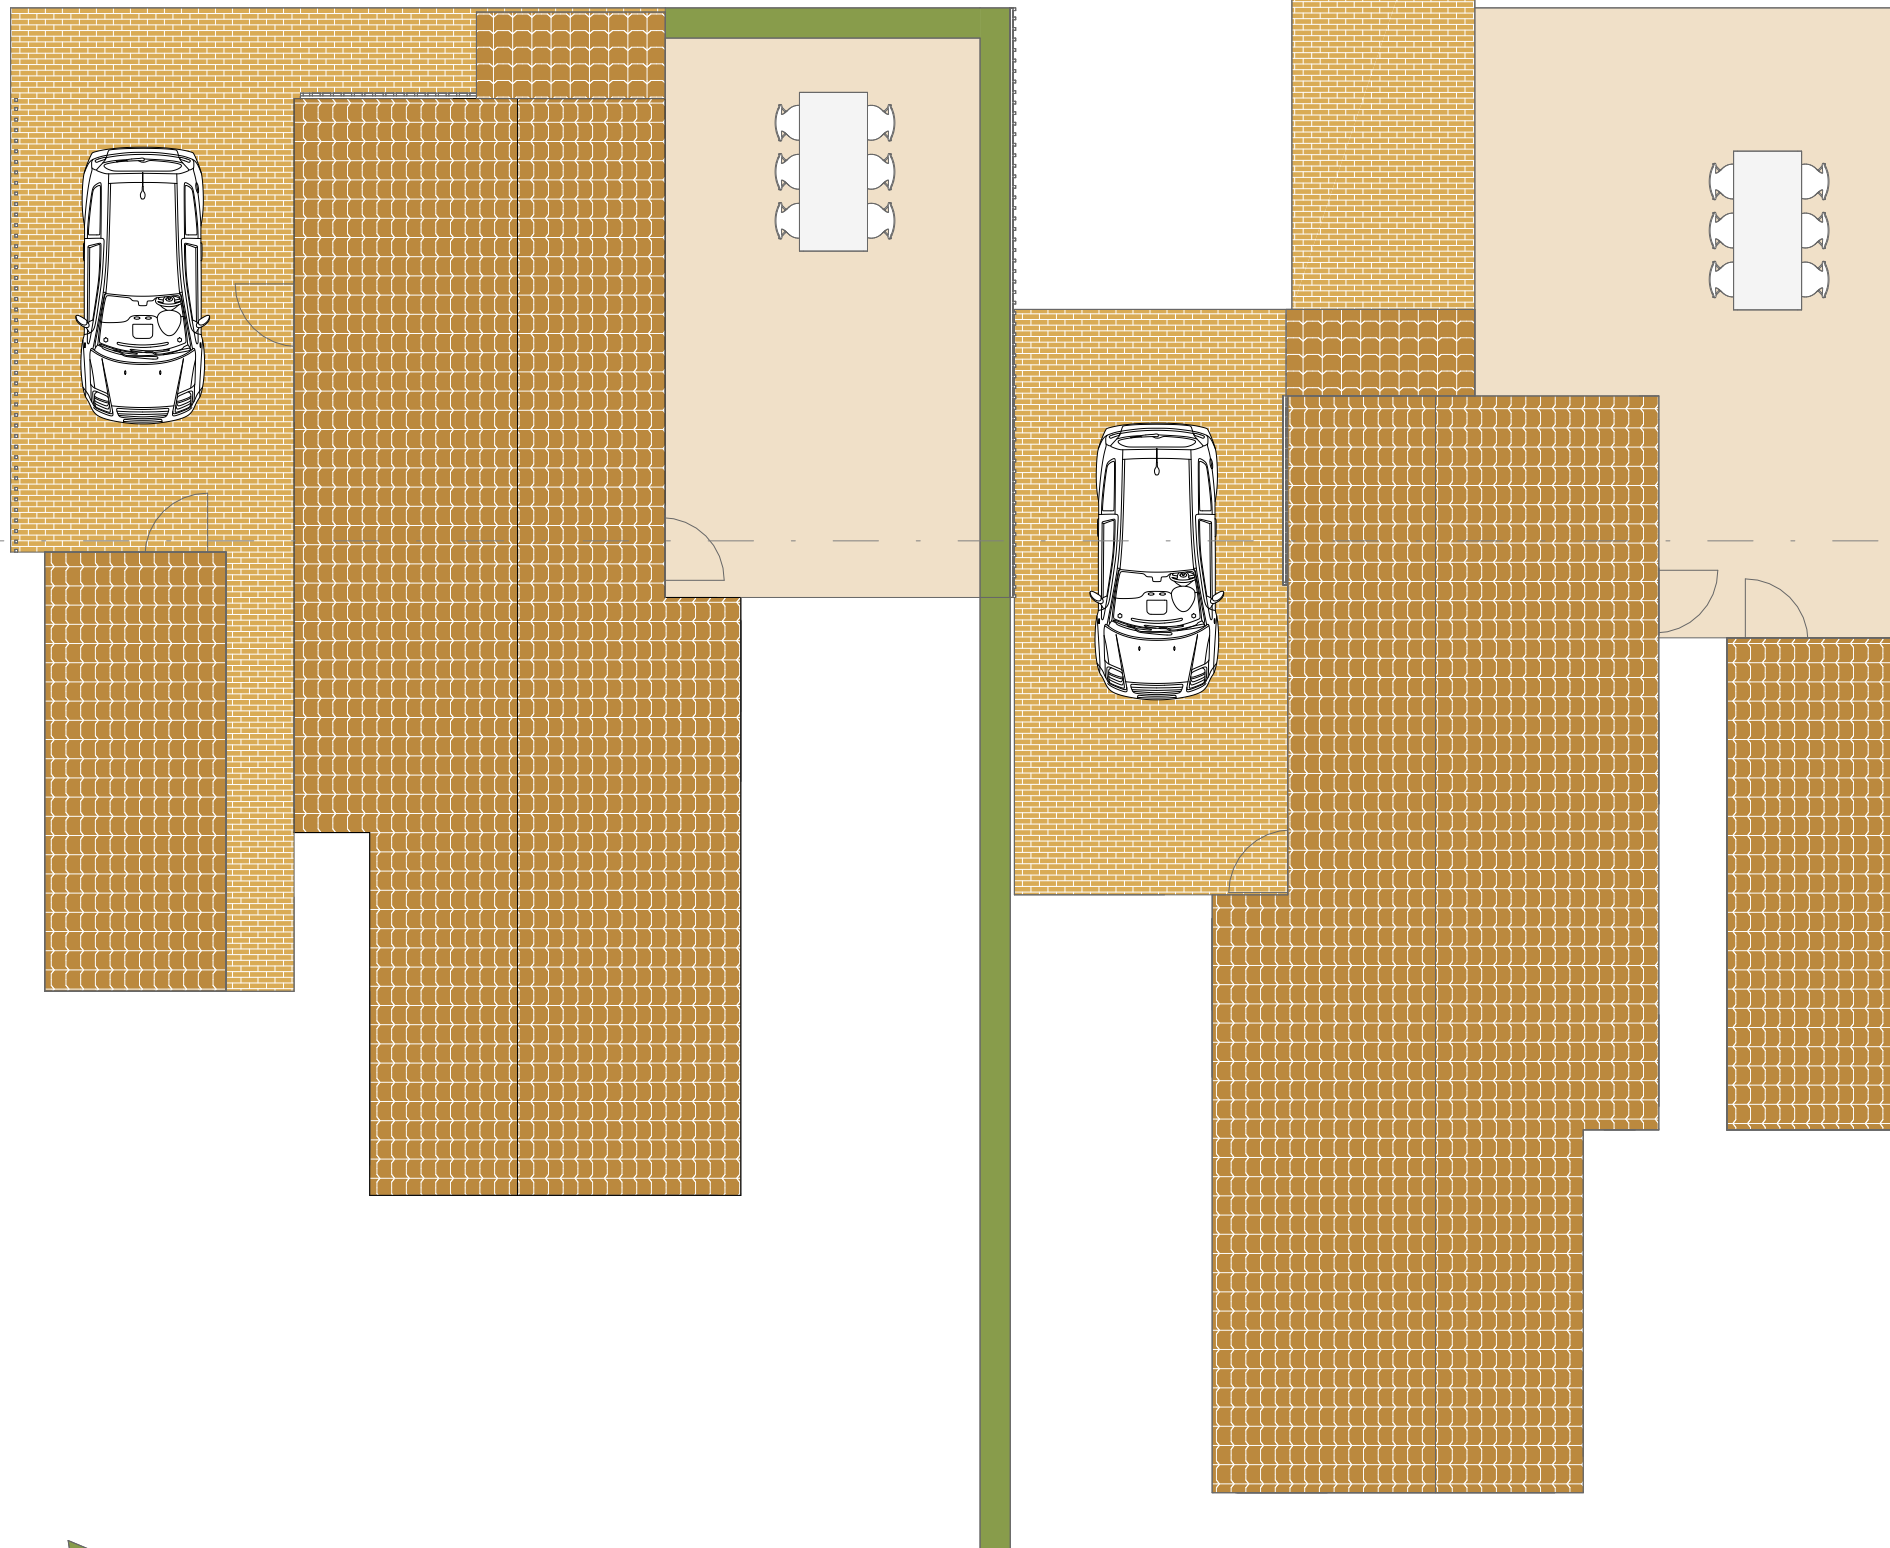

▽ Hovedsnitt
A-400

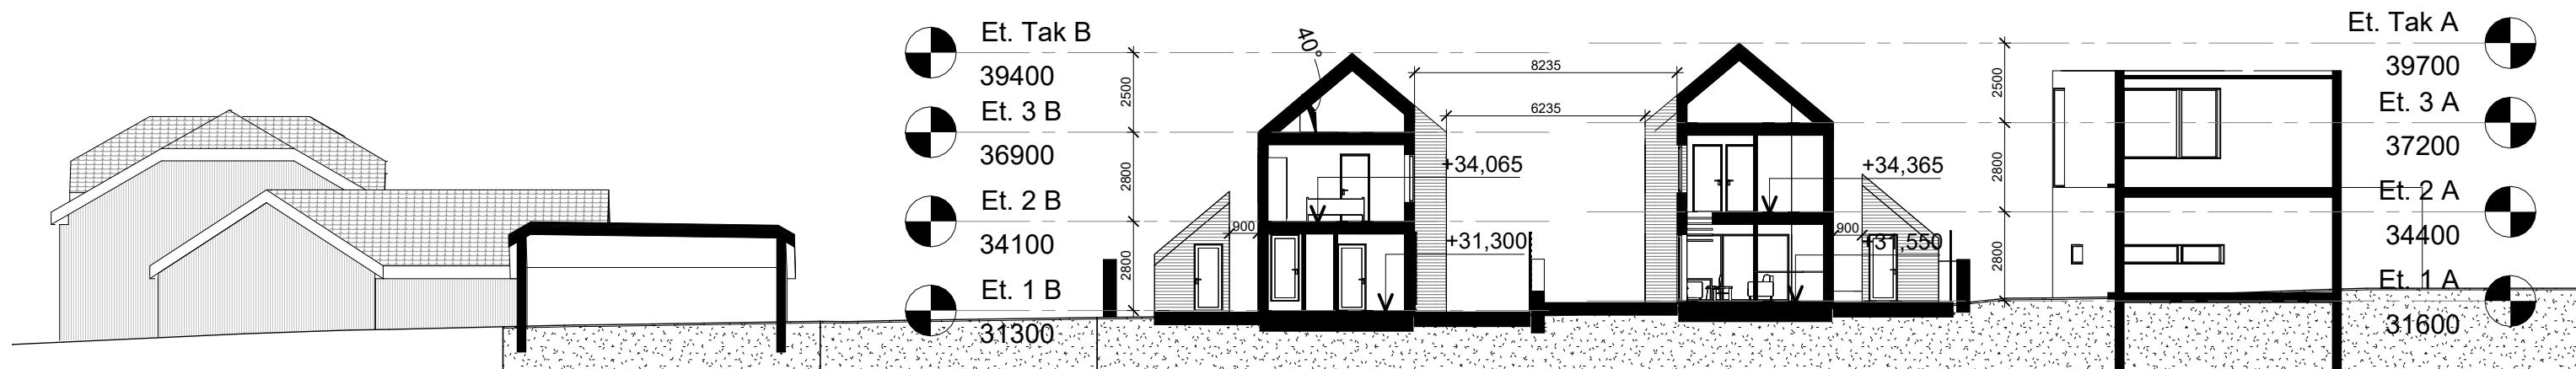



Nord
1 : 200



Sør
1 : 200




Vest
1 : 200



Øst
1 : 200




21 Juni 18.00
1 : 500

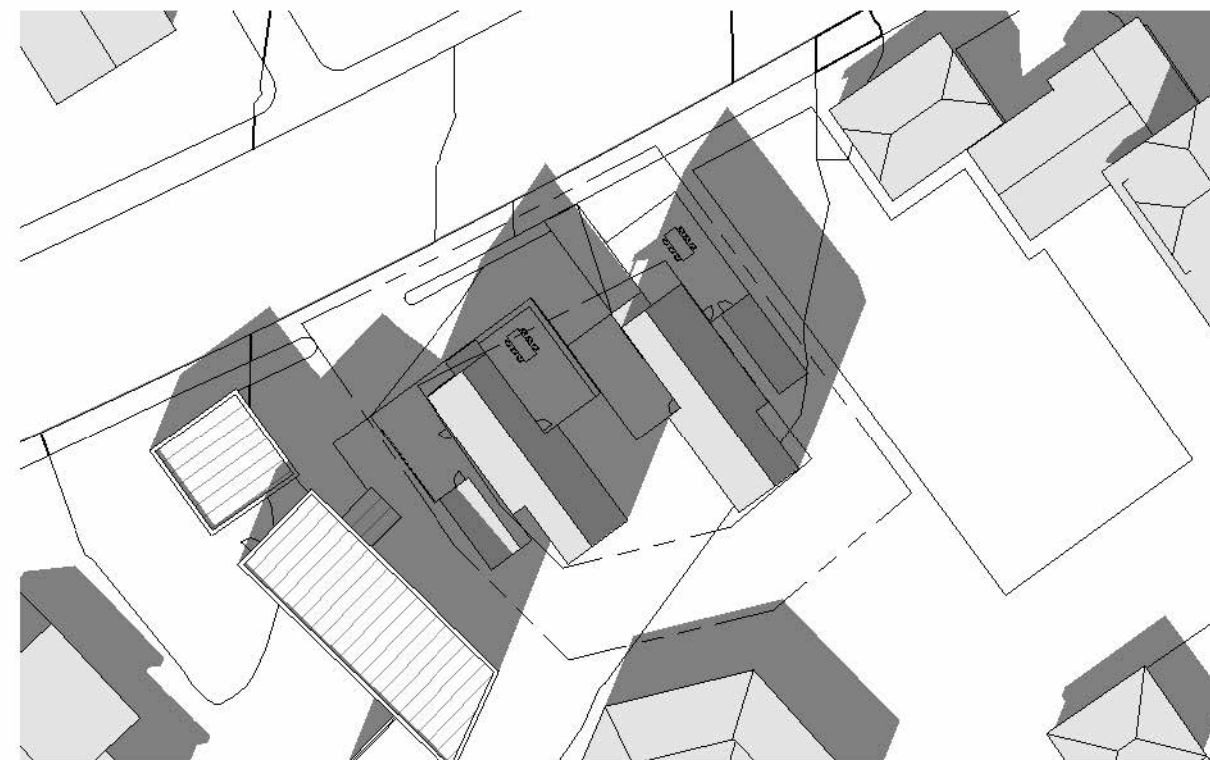



21 Mars 15.00
1 : 500

BYA = 180 M2 = 25%BYA

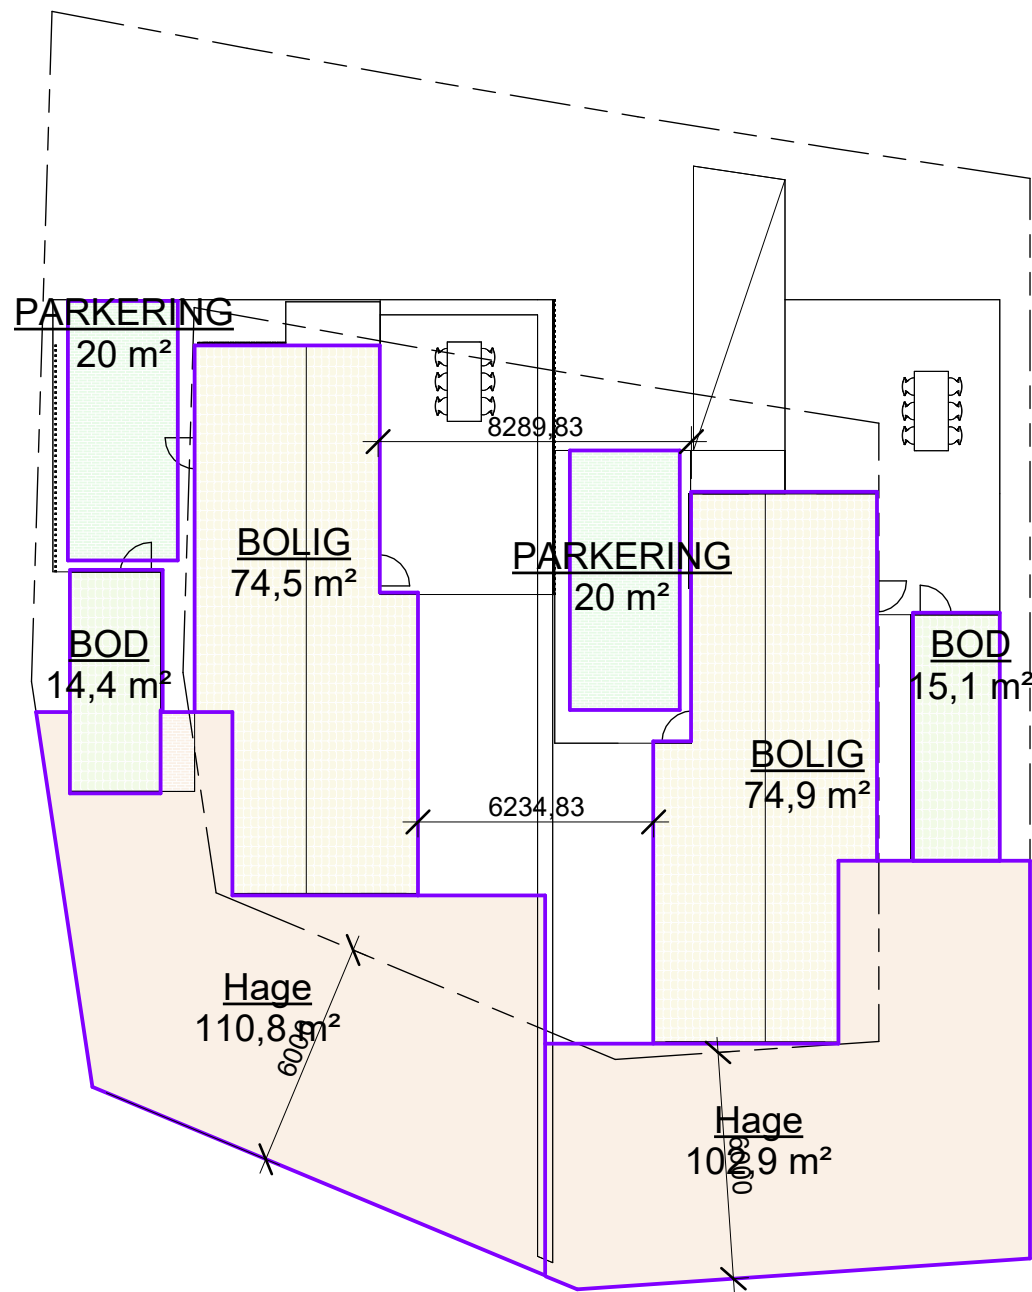

Tomt 770 m2

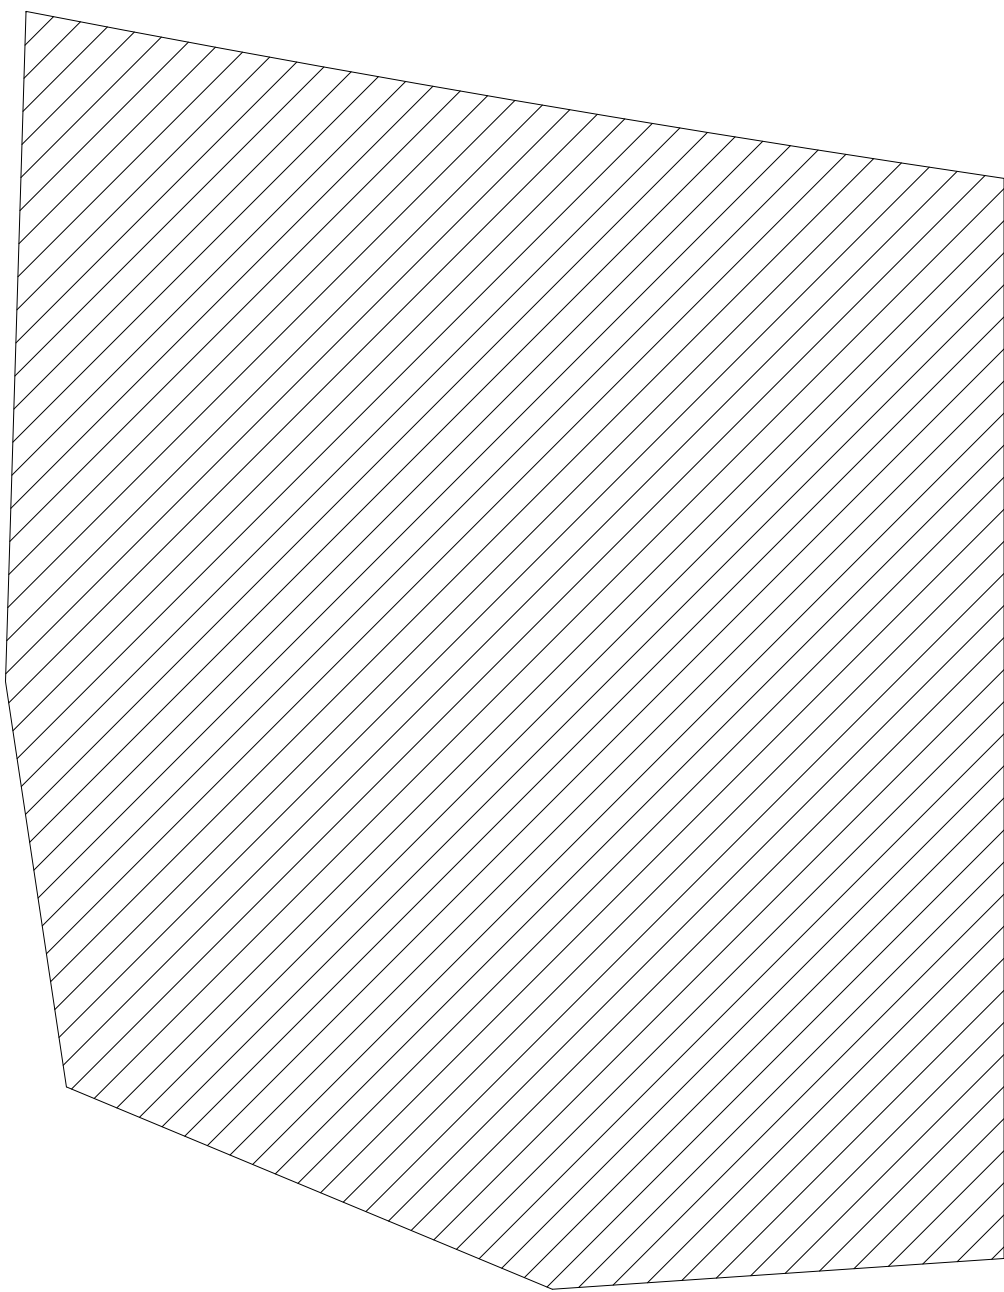

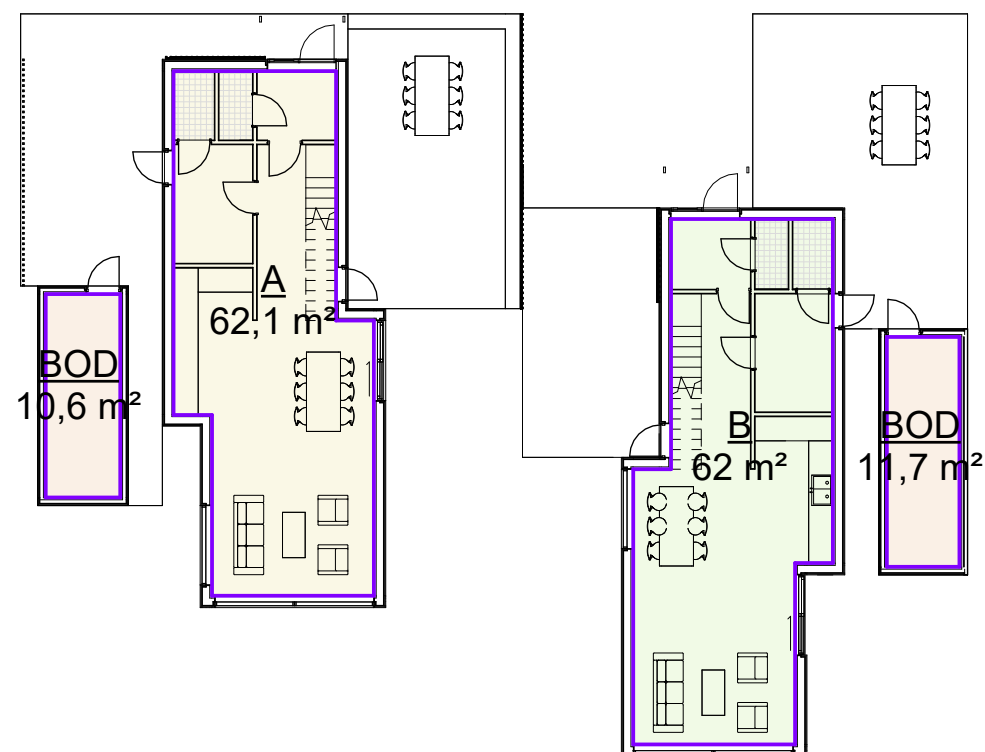

Et. 1 A
1 : 200



Et. 2 A
1 : 200

