


E-1

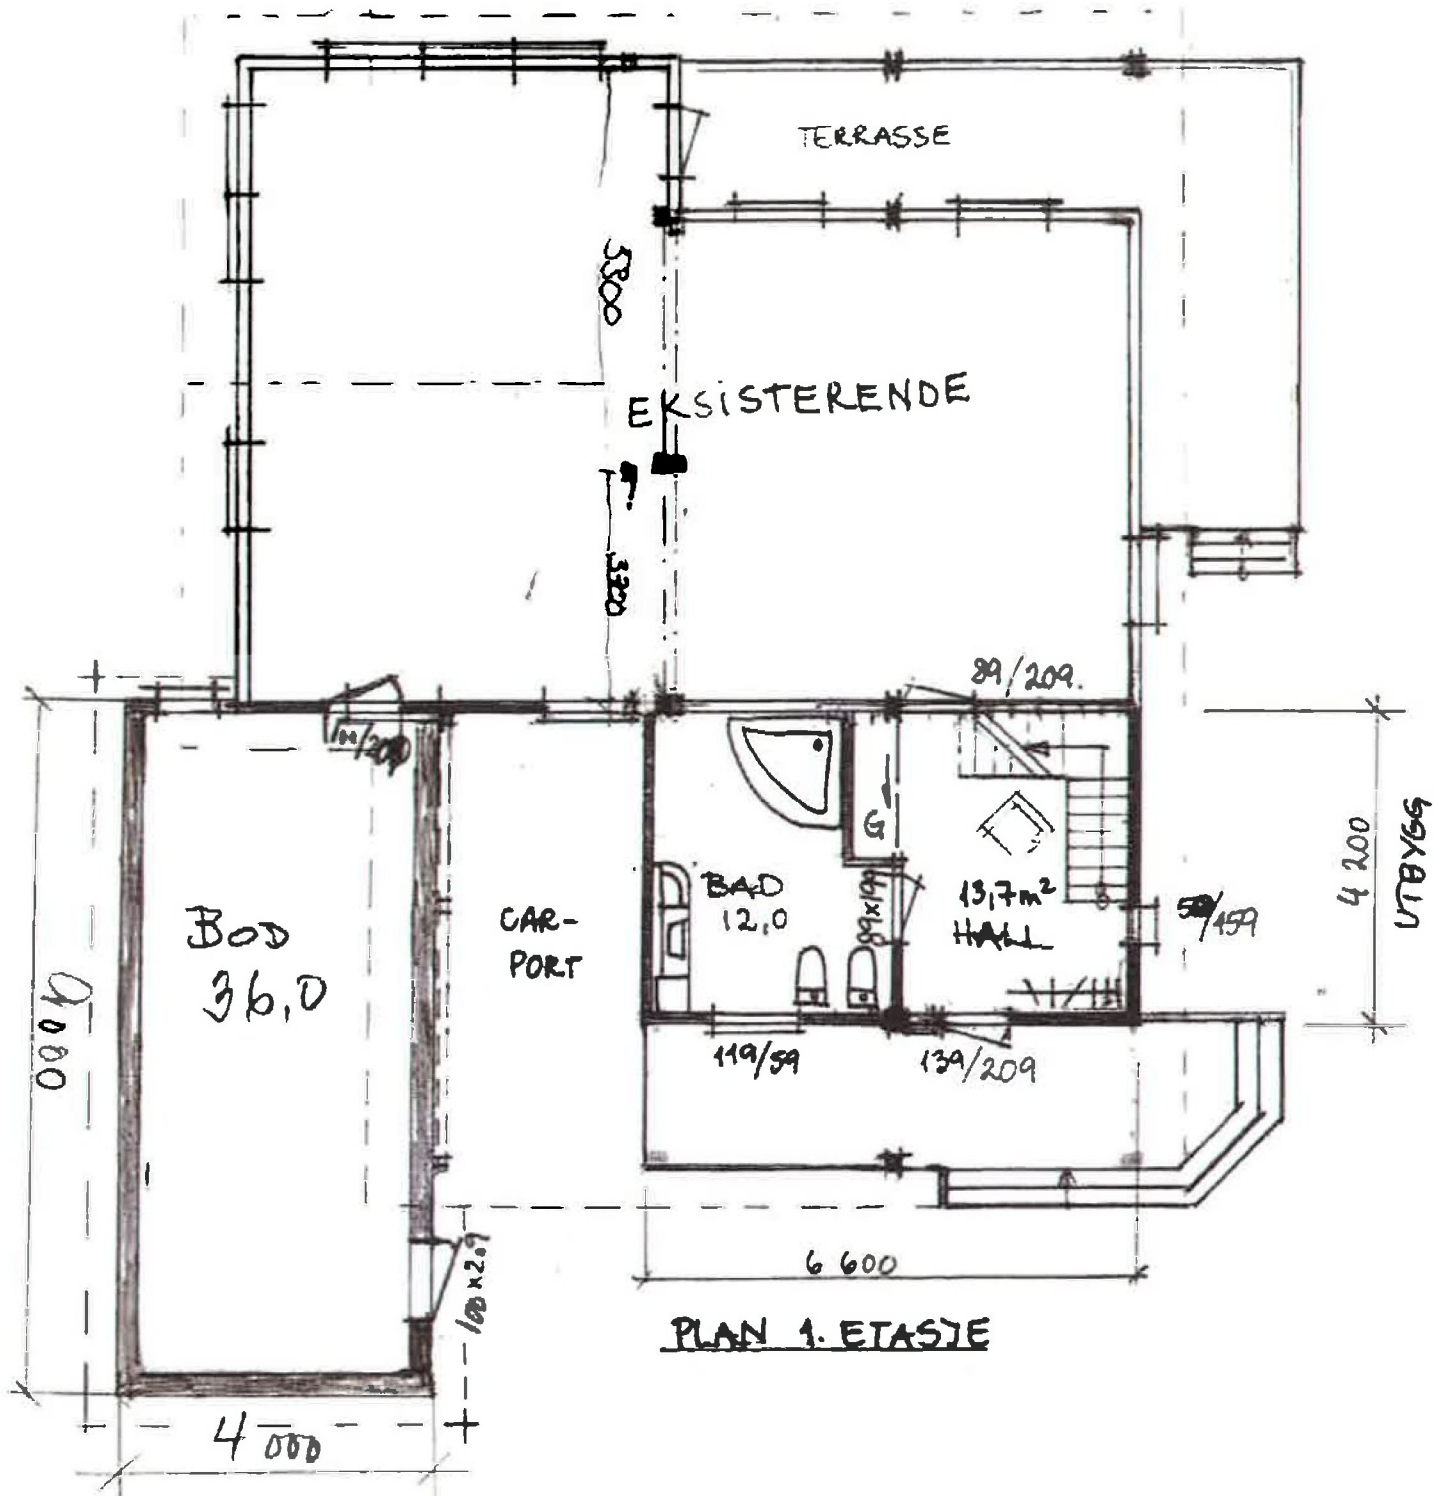

Tillbygg 36m²

Rev 03.02.2015 Bjo